


FLOOR PLAN CLASSROOM UNIT F
 1/8" = 1'-0"

NOTES:
 - SOUNDPROOF WALL
 - 1-HOUR SOUNDPROOF SEPARATION. SEE NOTE (D) SHEET A4
 - 1-HOUR SEPARATION. SEE NOTE (E) SHEET A4
 - TYPICAL DOOR STOP. SEE FLOOR PLAN FOR LOCATION. SEE DET. A-12
 - ALL OUTSIDE DIMENSIONS GIVEN TO FACE OF MASONRY UNLESS OTHERWISE NOTED.
 - ALL INTERIOR DIMENSIONS GIVEN TO CENTERLINE OF MASONRY UNLESS OTHERWISE NOTED.
 - FOR EXPANSION JOINTS IN PLASTER JOISTS SEE DET. A-13
 - FOR ROOF PLAN SEE SHEET A-18
 - FOR INTERIOR ELEVATIONS & DETAILS SEE SHEET A-30, A-31, A-35, A-36, A-37
 - FOR REFLECTED CEILING PLAN SEE SHEET A-38
 - FOR PLAN-INTERIOR ELEVATIONS & DETAILS SEE SHEET A-49, A-50, A-51
 - SEE HEATING FOR ROOF MOUNTED EXHAUST FAN. SEE CURB DET. A-10, A-11
 - SEE DETAIL A-17 FOR PENCIL SHARPENER BASE.
 - FOR STAIR PLAN, SECT. 4 DET. CONTROL RM. SEE SHEET A-67

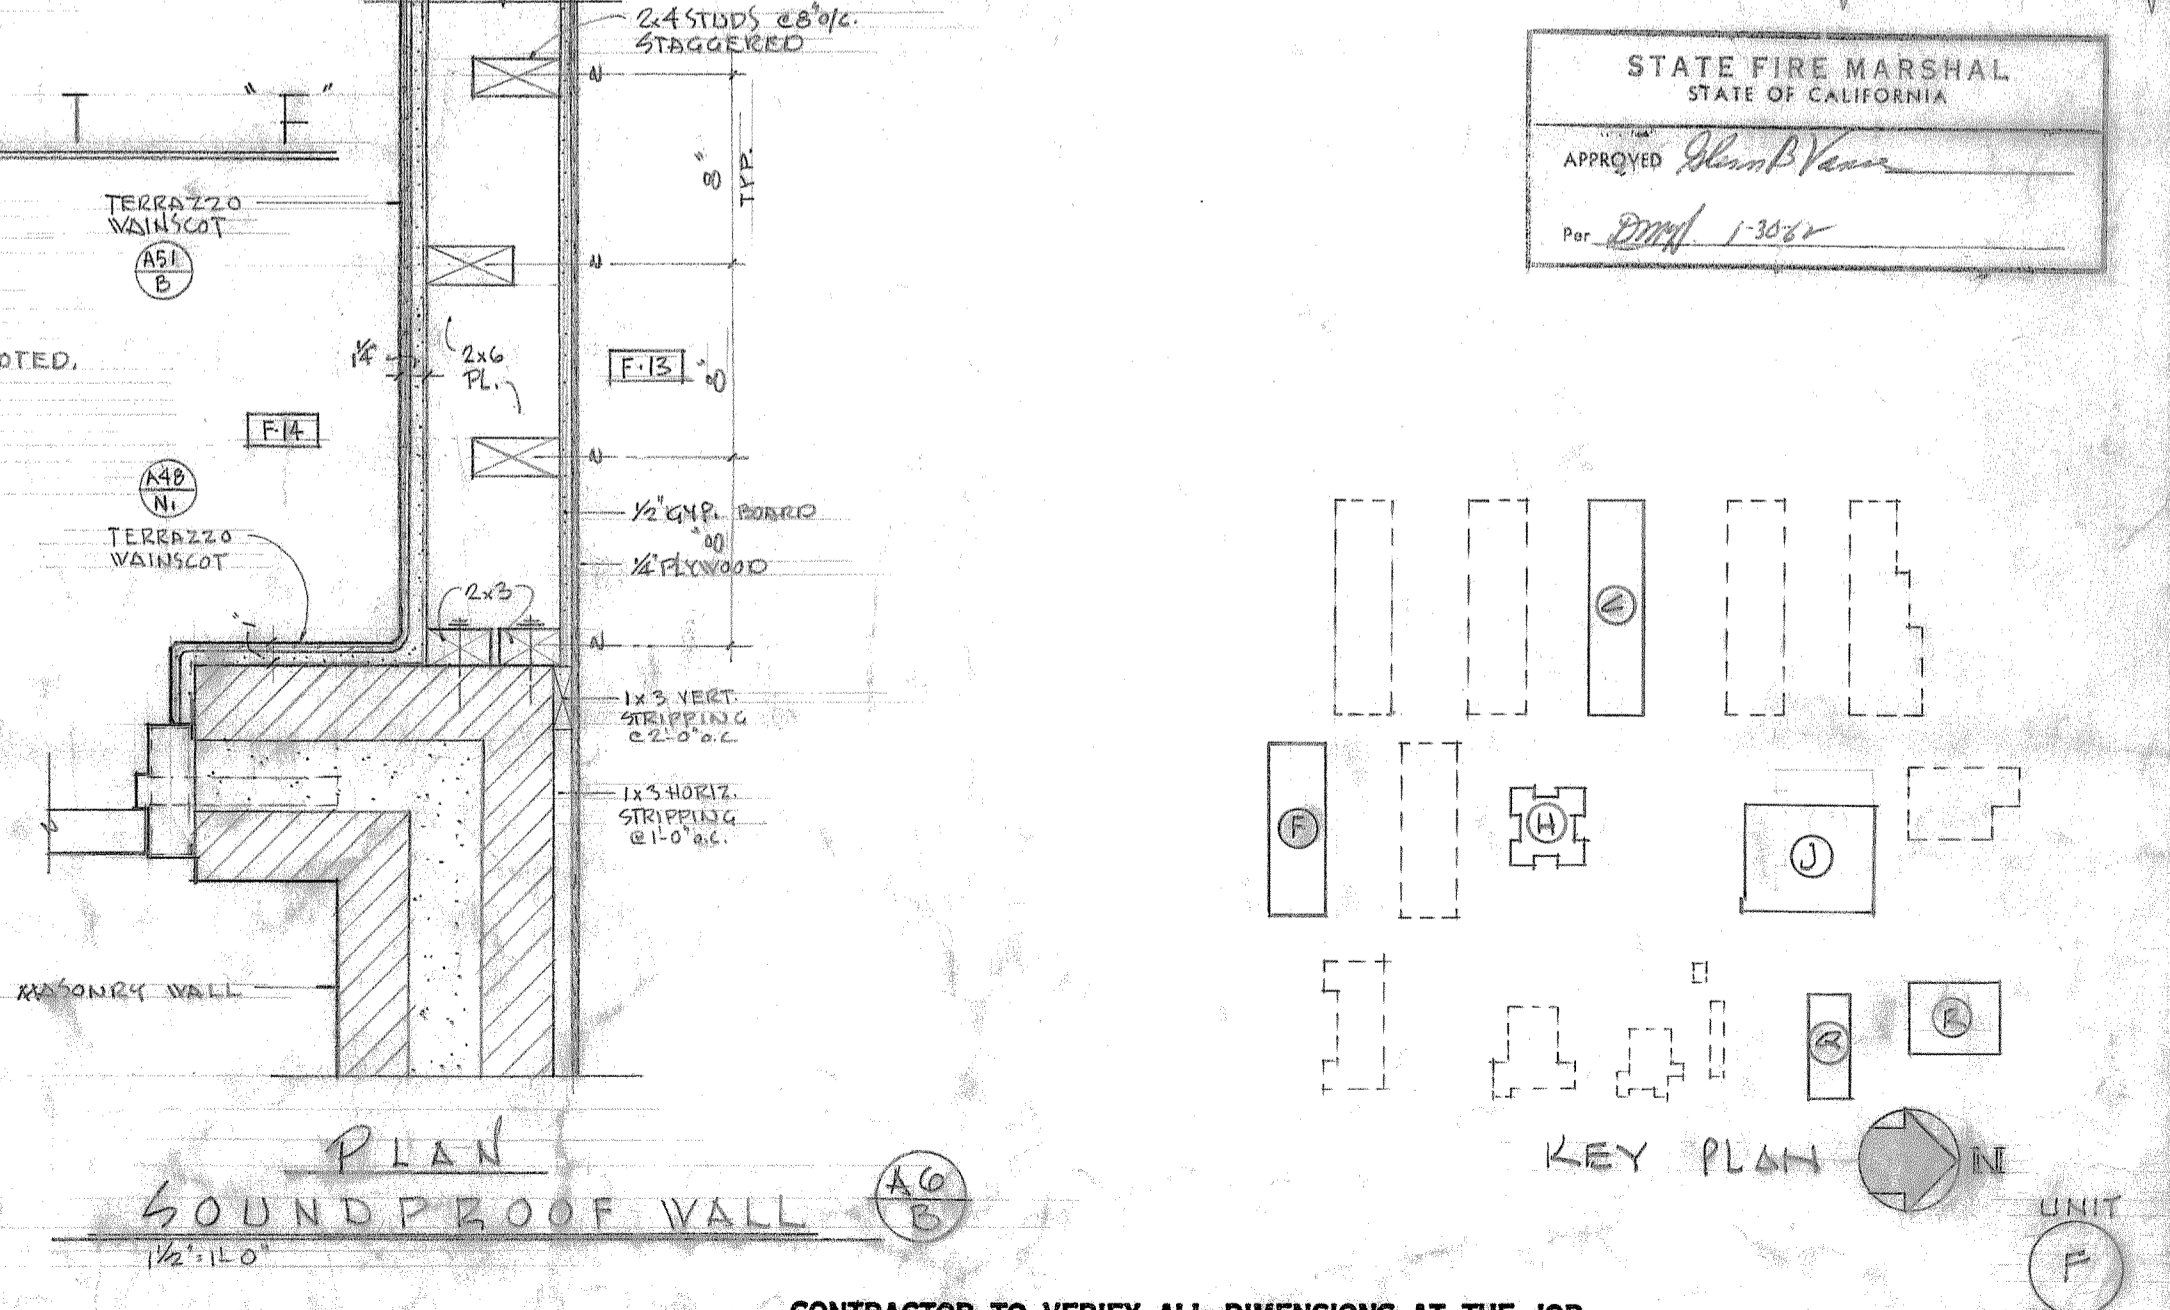

STATE FIRE MARSHAL
 STATE OF CALIFORNIA
 APPROVED: *[Signature]*
 DATE: 1/30/62

MECHANICAL ENGINEER
ELECTRICAL ENGINEER
CIVIL ENGINEER

KISTNER, WRIGHT & WRIGHT
 ARCHITECTS AND ENGINEERS
 ARTHUR J. RENDON & LEWIS K. OSBORN, ASSOCIATES
 LOS ANGELES, CALIFORNIA

STATE OF CALIFORNIA - DEPARTMENT OF PUBLIC WORKS
 DIVISION OF ARCHITECTURE
 21890 APPROVED JAN 30 1962
 APPLICATION FOR PERMIT TO CONSTRUCT

CONTRACTOR TO VERIFY ALL DIMENSIONS AT THE JOB

FLOOR PLAN - CLASSROOM UNIT F & DETAILS
 NOGALES HIGH SCHOOL INC. LA PUENTE UNION HIGH SCHOOL DISTRICT LA PUENTE, CALIFORNIA

DATE: 1-22
 SHEET NO. 11
 DR. BY: *[Signature]*
 CHECKED BY: *[Signature]*
 JOB NO. 61-295U
 OF 136 SHEETS