



ARCHITECTS CLIENT FOCUSED. PASSION DRIVEN.

April 7, 2016

TO : All Bidders
FROM : James P. DiCamillo
PROJECT : Rowland High School Additions/Renovations
Project 1310700.41
SUBJECT : Addendum 2
DSA : 03-115771 / 19-H54

The following changes, omissions, and/or additions to the Project Manual and/or Drawings shall apply to proposals made for and to the execution of the various parts of the work affected thereby, and all other conditions shall remain the same.

Careful note of the Addendum shall be taken by all parties of interest so that the proper allowances may be made in strict accordance with the Addendum, and that all trades shall be fully advised in the performance of the work which will be required of them.

Bidder shall acknowledge receipt of this Addendum in the space provided on the Bid Form. Failure to do so may subject Bidder to disqualification.

In case of conflict between Drawings, Project Manual, and this Addendum, this Addendum shall govern.

2. DRAWINGS

- 2.1 DRAWING AS4.1 - ASB AND SPECIAL ED BUILDINGS ROOF PLANS
 - A. Replace drawing with the revised Drawing AS4.1 marked with Delta 2 attached.
- 2.2 DRAWING AS5.2 - ASB AND SPECIAL ED BUILDINGS SECTIONS
 - A. Replace drawing with the revised Drawing AS5.2 marked with Delta 2 attached.
- 2.3 DRAWING AT4.1 - THEATER / CAFÉ / MPR BUILDING T ROOF PLAN AREA A
 - A. Replace drawing with the revised Drawing AT4.1 marked with Delta 2 attached.
- 2.4 DRAWING AT4.2 - THEATER / CAFÉ / MPR BUILDING T ROOF PLAN AREA B
 - A. Replace drawing with the revised Drawing AT4.2 marked with Delta 2 attached.
- 2.5 DRAWING AT4.3 - THEATER / CAFÉ / MPR BUILDING T ROOF PLAN AREA C
 - A. Replace drawing with the revised Drawing AT4.3 marked with Delta 2 attached.
- 2.6 DRAWING AT5.3 - THEATER / CAFÉ / MPR BUILDING T SECTIONS
 - A. Replace drawing with the revised Drawing AT5.3 marked with Delta 2 attached.

Structural

- 2.7 Replace the following structural drawings with the attached revised drawings marked with Delta 2.
- A. S1.2 – Typical Details.
 - B. S1.4 – Typical Details.
 - C. S1.7 – Typical Details.
 - D. S8.1 - Details.
 - E. S8.3 - Details.
 - F. SS4.1 – Admin Building Roof Framing Plan.
 - G. ST4.1 – Theater Building Roof Framing Plan Area A.
 - H. ST4.2 – Theater Building Roof Framing Plan Area B.
 - I. ST4.3 – Theater Building Roof Framing Plan Area C.
 - J. ST5.1 - Theater / Cafeteria / MPR / CR Building T Frame Elevations.

Mechanical

- 2.8 DRAWING MS2.1 - ASB AND SPECIAL ED BUILDINGS MECHANICAL FLOOR PLANS
- A. Detail 2: Reconfigure duct layout to accommodate roof units layout revisions shown in Drawing AS4.1 with Delta 2 attached.
- 2.9 DRAWING MS4.1 - ASB AND SPECIAL ED BUILDINGS MECHANICAL ROOF PLANS
- A. Detail 2: Reconfigure roof units layout per revisions shown in Drawing AS4.1 with Delta 2 attached.

Plumbing

- 2.10 DRAWING PC2.2 - CLASSROOM BUILDING ROOF PLUMBING PLAN
- A. Add shut off valve on one roof hose bib (keyed Note 6).
- 2.11 DRAWING PT2.5 - PLUMBING THEATER BUILDING PARTIAL ROOF PLAN
- A. Add shut off valve on three roof hose bibs (keyed Note 6).
- 2.12 DRAWING PT2.6 - PLUMBING THEATER BUILDING PARTIAL ROOF PLAN
- A. Add shut off valve on one roof hose bib (keyed Note 5).

2.13 DRAWING P3.1 - ENLARGED PLUMBING PLANS

- A. Replace drawing with the revised Drawing P3.1 marked with Delta 2 attached.

2.14 DRAWING P3.2 - ENLARGED PLUMBING PLANS

- A. Replace drawing with the revised Drawing P3.2 marked with Delta 2 attached.

Electrical

2.15 Replace the following Electrical drawings with the attached revised drawings marked with Delta 2.

- A. E1.2 - Site Signal (LV) Plan.
- B. E5.1D - Demo Single Line Diagram.
- C. E5.7 - Panel Schedules Theater, ASB and Special Ed Building.
- D. E6.1 - Signal Riser Diagram.
- E. EC3.1 - Classroom Building First Floor Lighting Plan.
- F. ET2.1 - Theater Building First Floor Partial Power Plan.
- G. ET3.1 - Theater Building First Floor Partial Lighting Plan.
- H. ET3.6 - Stage Lighting Plan Catwalk Level.
- I. ET3.7 - Stage Lighting Plan Loading Gallery.
- J. ET4.1 - Theater Building Roof Partial Electrical Plan
- K. ET4.2 - Theater Building Roof Partial Electrical Plan.
- L. ET4.3 - Theater Building Roof Partial Electrical Plan.

Theater

2.16 Replace the following Theater drawings with the attached revised drawings marked with Delta 2.


- A. TL2.1.1 - Stage Lighting Plan - Stage Level.
- B. TL2.1.2 - Stage Lighting Plan - Mezzanine Level.
- C. TL2.1.3 - Stage Lighting Plan - Catwalk Level.
- D. TL2.1.4 - Stage Lighting Plan - Loading Gallery.

Addendum 2
Rowland High School Additions/Renovations
Project 1310700.41
DSA 03-115771 / 19-H54
April 7, 2016
Page 4

- E. TL8.1.2 - Stage Lighting Details - Circuit Devices.
- F. TL8.2.1 - Stage Lighting Details - Control Devices.
- G. TL8.2.2 - Stage Lighting Details - Control Devices.
- H. TL8.2.3 - Stage Lighting Details - Control Devices.
- I. TL9.1.1 - Stage Lighting Control Risers.
- J. TL9.2.1 - Stage Lighting Schedule.
- K. TR2.1.1 - Stage Rigging Plan.
- L. TR7.1.1 - Stage Rigging Elevations.
- M. TR9.1.1 - Stage Rigging Schedules.

END OF ADDENDUM 2

Submitted by,

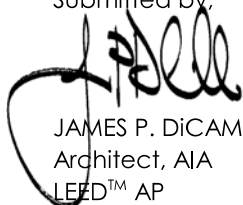


JAMES P. DiCAMILLO
Architect, AIA
LEED™ AP
President, Principal

JPD:SA:br:/P41310700x2-add

Attachment: AS4.1, AS5.2, AT4.1, AT4.2, AT4.3, AT5.3, S1.2, S1.4, S1.7, S8.1, S8.3, SS4.1, ST4.1, ST4.2, ST4.3, ST5.1, P3.1, P3.2, E1.2, E5.1D, E5.7, E6.1, EC3.1, ET2.1, ET3.1, ET3.6, ET3.7, ET4.1, ET4.2, ET4.3, TL2.1.1 TL2.1.2, TL2.1.3, TL2.1.4, TL8.1.2, TL8.2.1, TL8.2.2, TL8.2.3, TL9.1.1, TL9.2.1, TR2.1.1, TR7.1.1, TR9.1.1



CONSULTANT

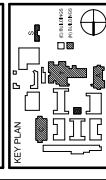


NO.	DATE	DESCRIPTION
2	12/06/18	ADDENDUM 2


DRAWN: SA
 CHECKED: JPD
 DATE: 12/22/2015
 SCALE: 1/8" = 1'-0"
 PROJECT NUMBER: 1310700

ASS & SPECIAL ED BUILDINGS ROOF PLANS


DRAWING NUMBER: **AS4.1**

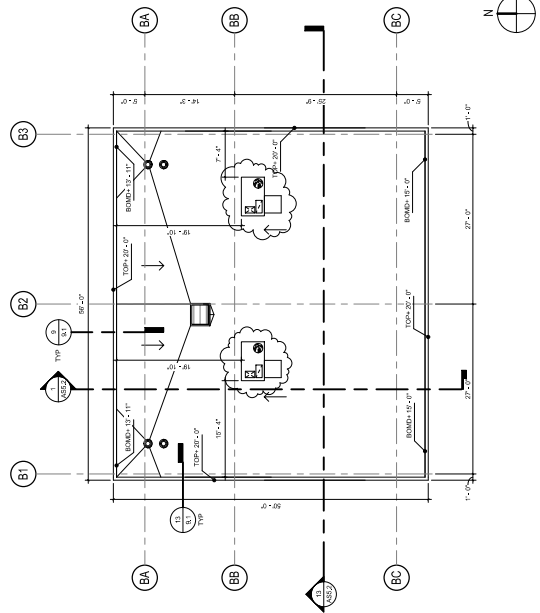

ASS BUILDING ROOF PLAN
 1/8" = 1'-0"

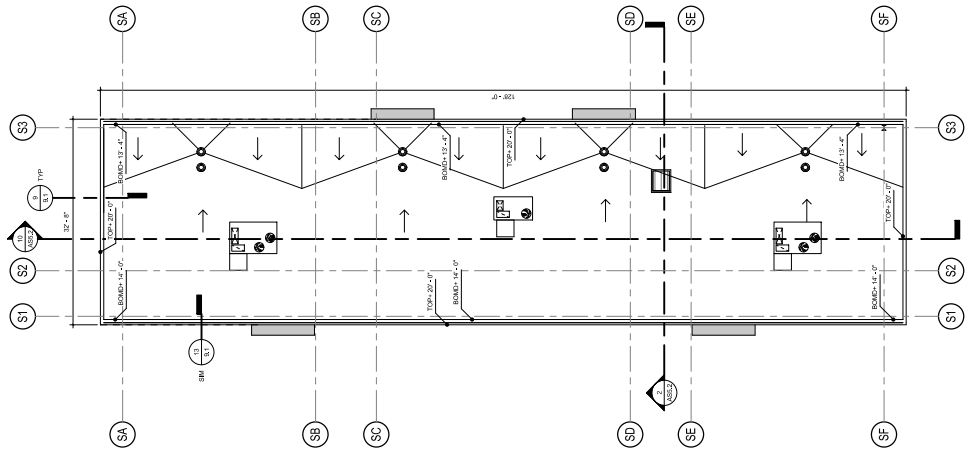


SPECIAL ED BUILDING ROOF PLAN
 1/8" = 1'-0"

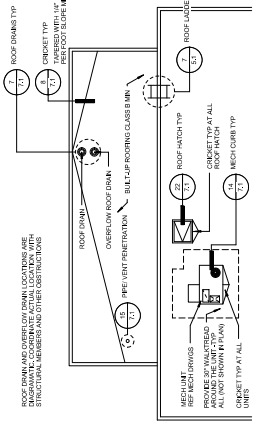

ROOF LEGEND
 1/8" = 1'-0"



CONSULTANT

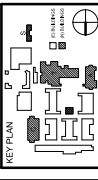


NO.	DATE	DESCRIPTION
1	12/22/2015	ISSUE FOR PERMIT
2	04/08/16	ADDENDUM 2


DRWN: SA	CHKD: JPD
DATE: 12/22/2015	SCALE: 1/8" = 1'-0"
PROJECT NUMBER: 1310709	

ASB & SPECIAL ED BUILDINGS SECTIONS


DRAWING NUMBER **AS5.2**

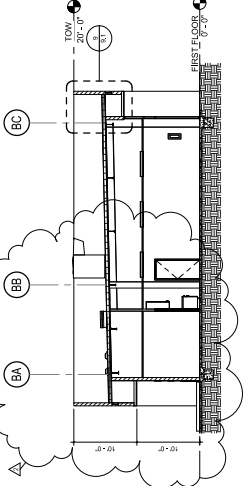


ASB BUILDING CROSS SECTION 1
 1/8" = 1'-0"

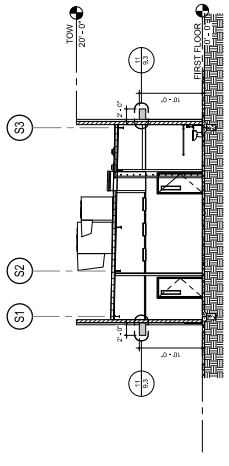

SPECIAL ED BUILDING CROSS SECTION 2
 1/8" = 1'-0"

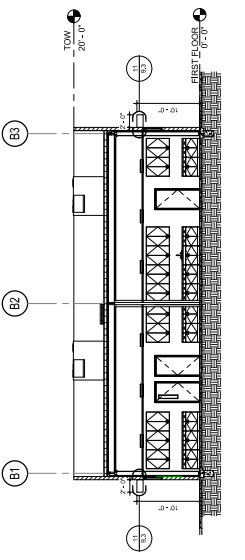

ASB BUILDING LONGITUDINAL SECTION 13
 1/8" = 1'-0"

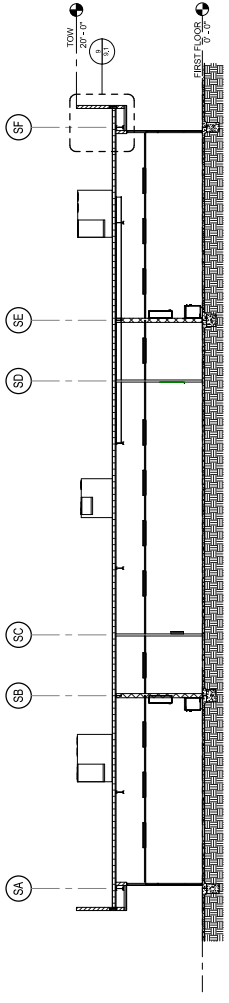


SPECIAL ED BUILDING LONGITUDINAL SECTION 10
 1/8" = 1'-0"



CONSULTANT

FILE: 19-194
 APP-103-113771

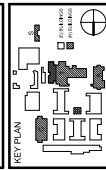


NO.	DATE	DESCRIPTION
2	04/08/18	ADDENDUM 2


DRAWN: SA
 CHECKED: JPD
 DATE: 12/21/2015
 SCALE: 1/8" = 1'-0"
 PROJECT NUMBER: 1310700

**THEATER / CAFETERIA / MULTIPURPOSE BUILDING T
 BUILDING T ROOF
 PLAN AREA A**

DRAWING NUMBER: **AT4.1**

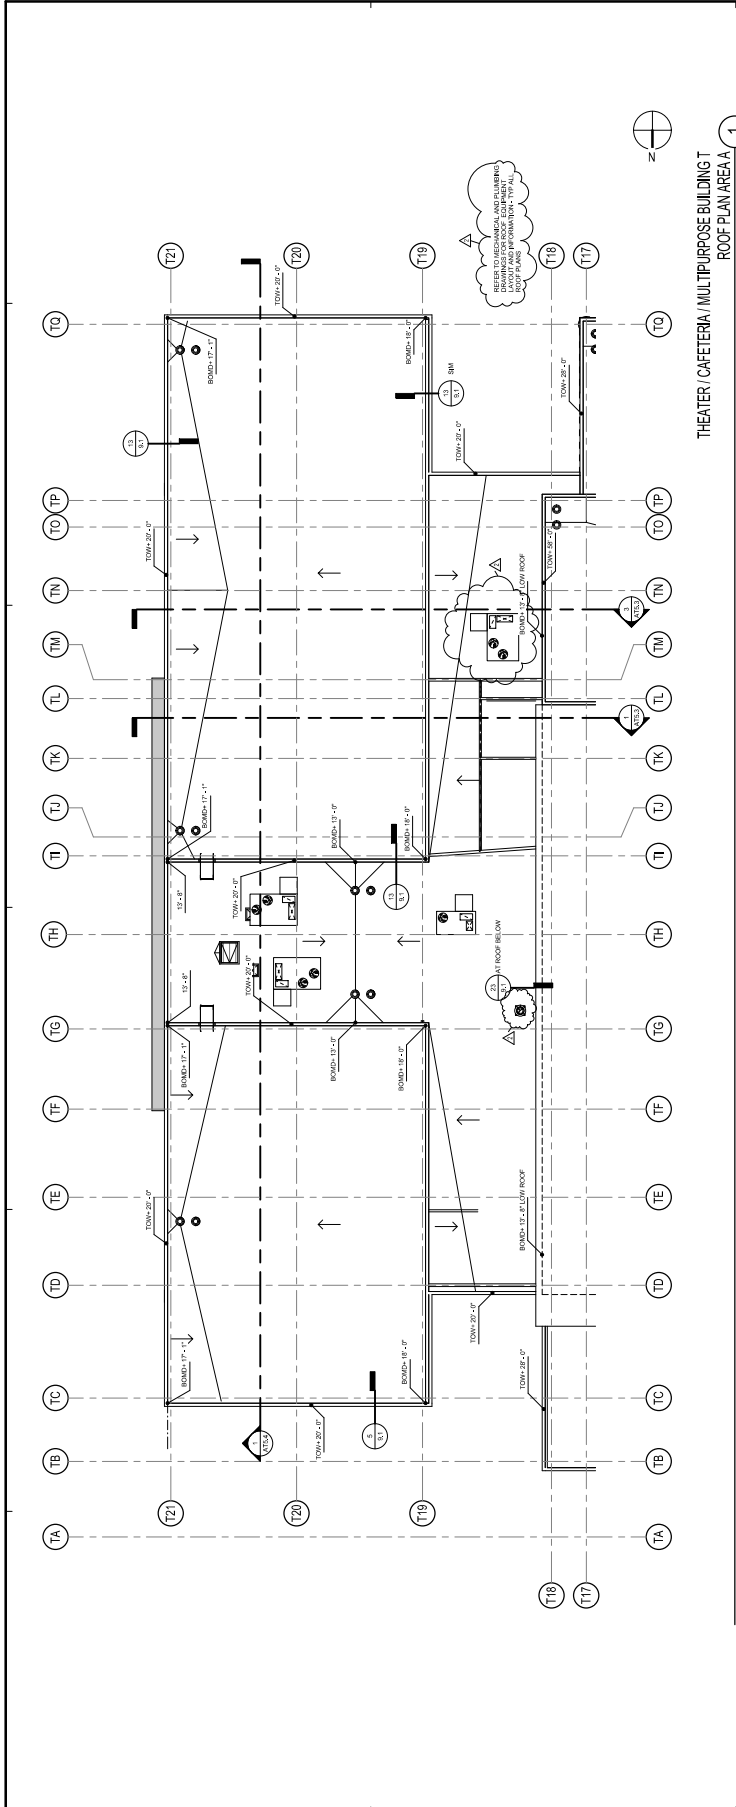


**THEATER / CAFETERIA / MULTIPURPOSE BUILDING T
 ROOF PLAN AREA A**
 1/8" = 1'-0"

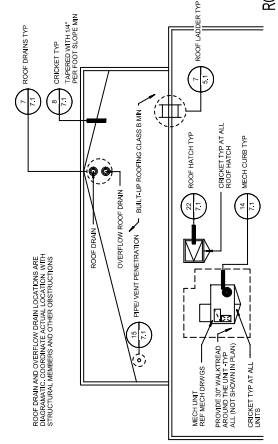

ROOF LEGEND
 1/8" = 1'-0"



CONSULTANT

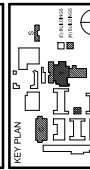


NO.	DATE	DESCRIPTION
2	04/06/18	ISSUED FOR PERMITS


DRAWN: SA	CHECKED: JPD
DATE: 12/21/2015	SCALE: 1/8" = 1'-0"
PROJECT NUMBER: 1310700	

THEATER / CAFETERIA / MULTIPURPOSE BUILDING T
BUILDING T ROOF
PLAN AREA B

DRAWING NUMBER: **AT4.2**

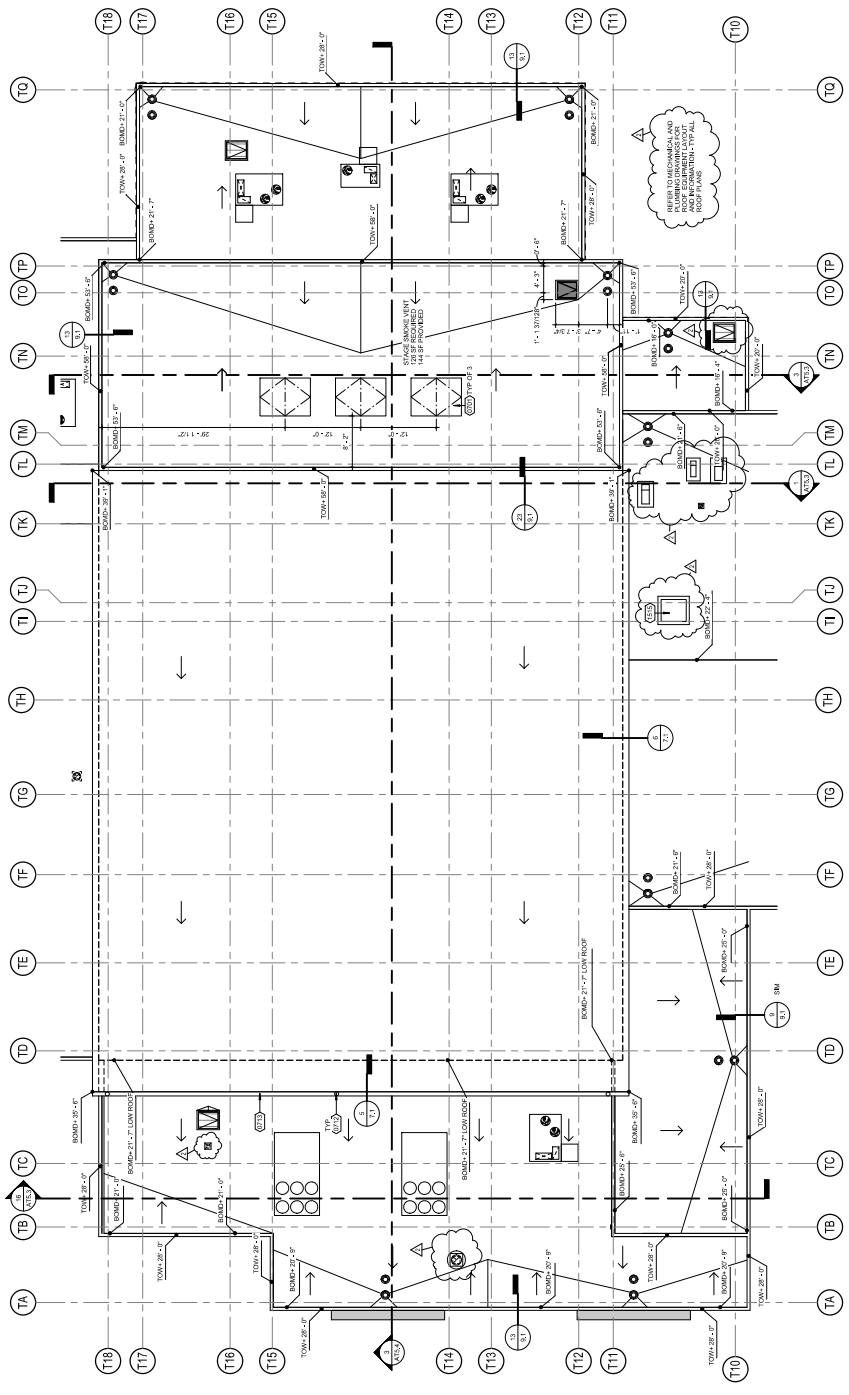

THEATER / CAFETERIA / MULTIPURPOSE BUILDING T
ROOF PLAN AREA B
 18' x 152'

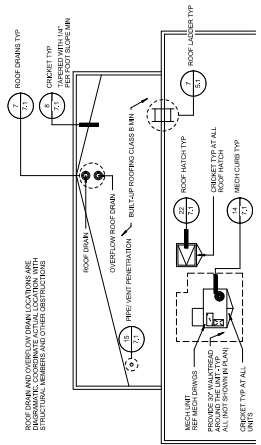

KEYNOTE	KEYNOTE LEGEND	DESCRIPTION
001	001	SEE DRAWING SET FOR DETAILS 11271
002	002	SEE DRAWING SET FOR DETAILS 11272
003	003	SEE DRAWING SET FOR DETAILS 11273
004	004	SEE DRAWING SET FOR DETAILS 11274
005	005	SEE DRAWING SET FOR DETAILS 11275


ROOF LEGEND
 18' x 152'

MIG ARCHITECTS
CLIENT FOCUSED • PASSION DRIVEN
SOUTHERN CALIFORNIA
11183 ROCHESTER AVENUE, SUITE 100
VAN NUYS, CALIFORNIA 91411
TEL: 909-981-4989
www.migarchitects.com

ROWLAND HIGH SCHOOL ADDITION
ROWLAND UNIFIED SCHOOL DISTRICT
2000 OTTERBEN AVE
ROWLAND HEIGHTS, CALIFORNIA



CONSULTANT

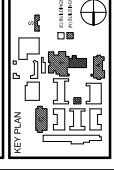


NO.	DATE	DESCRIPTION
2	12/08/18	ADDENDUM 2

DRWN: SA
CHKD: JPD
DATE: 12/21/2015
SCALE: 1/8" = 1'-0"
PROJECT NUMBER: 1310700


THEATER / CAFE / MPR
BUILDING T ROOF
PLAN AREA C


DRAWING NUMBER: **AT4.3**

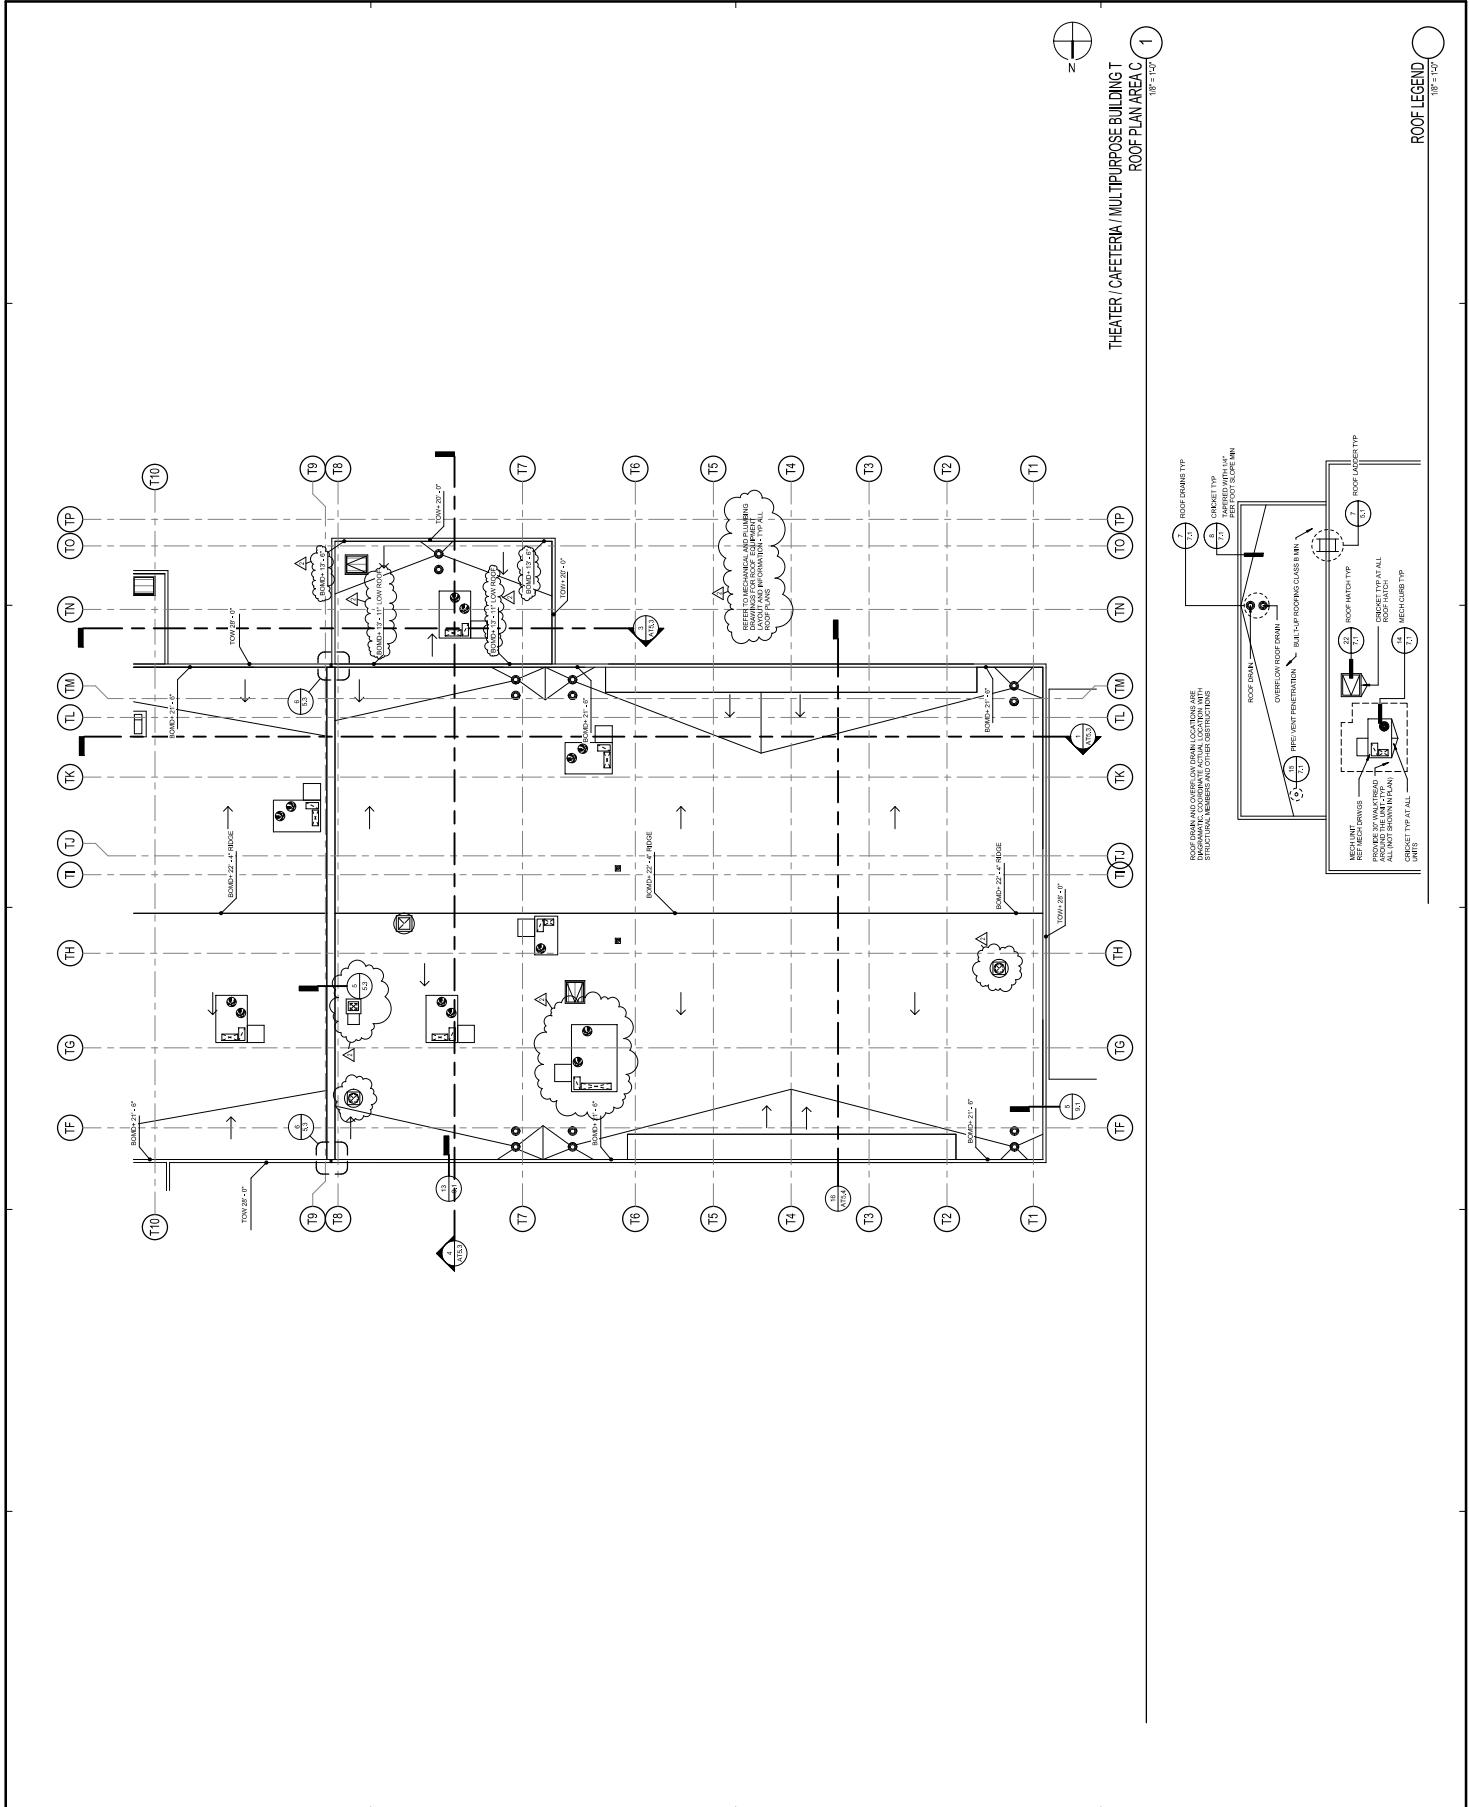

THEATER / CAFE / MPR BUILDING T
ROOF-PLAN AREA C
1/8" = 1'-0"


ROOF LEGEND
1/8" = 1'-0"

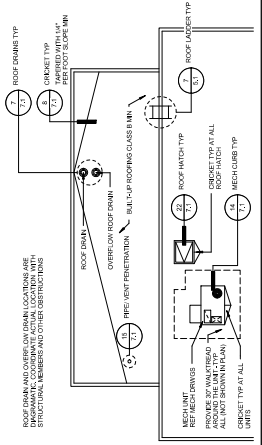

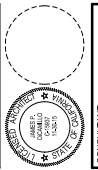

CONSULTANT

APPROVED FOR THE CLIENT
 APR 03 - 11 27 11
 DATE: _____
 NAME: _____
 TITLE: _____

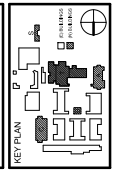


NO.	DATE	DESCRIPTION
2	04/06/16	ADDENDUM 2


DRAWN: SA
 CHECKED: JPD
 DATE: 12/21/2015
 SCALE: 1/8" = 1'-0"

PROJECT NUMBER: 1310700

**THTR / CAFE / MPR
 BUILDING T SECTIONS**
 DRAWING NUMBER: **AT53**

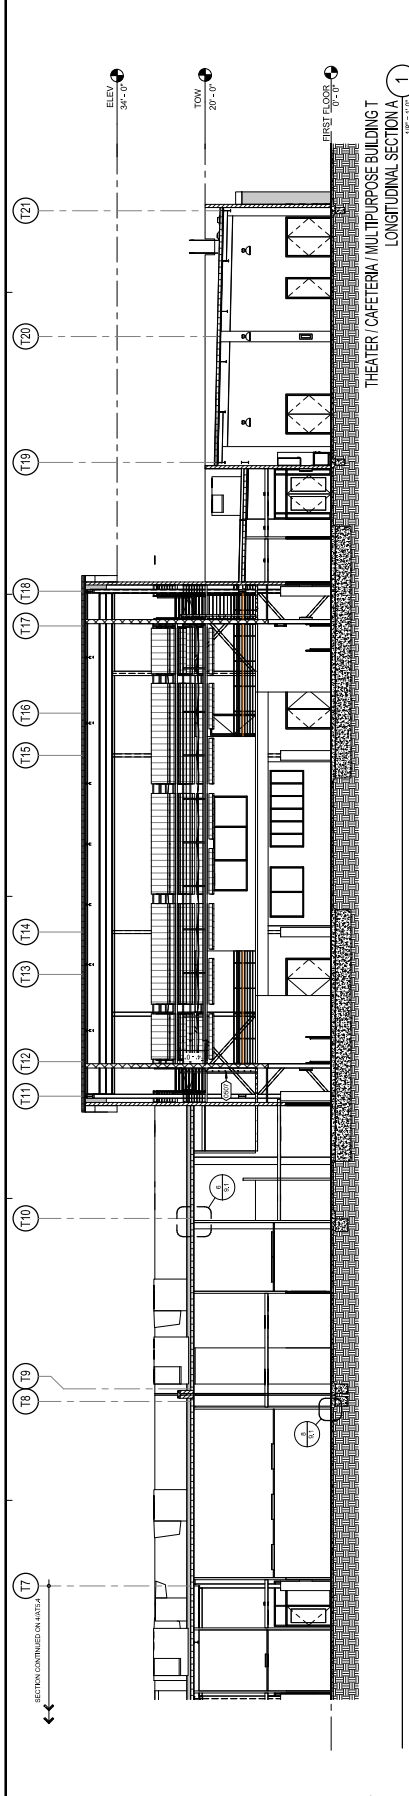


**THEATER / CAFETERIA / MULTIPURPOSE BUILDING T
 LONGITUDINAL SECTION A**
 1/8" = 1'-0"

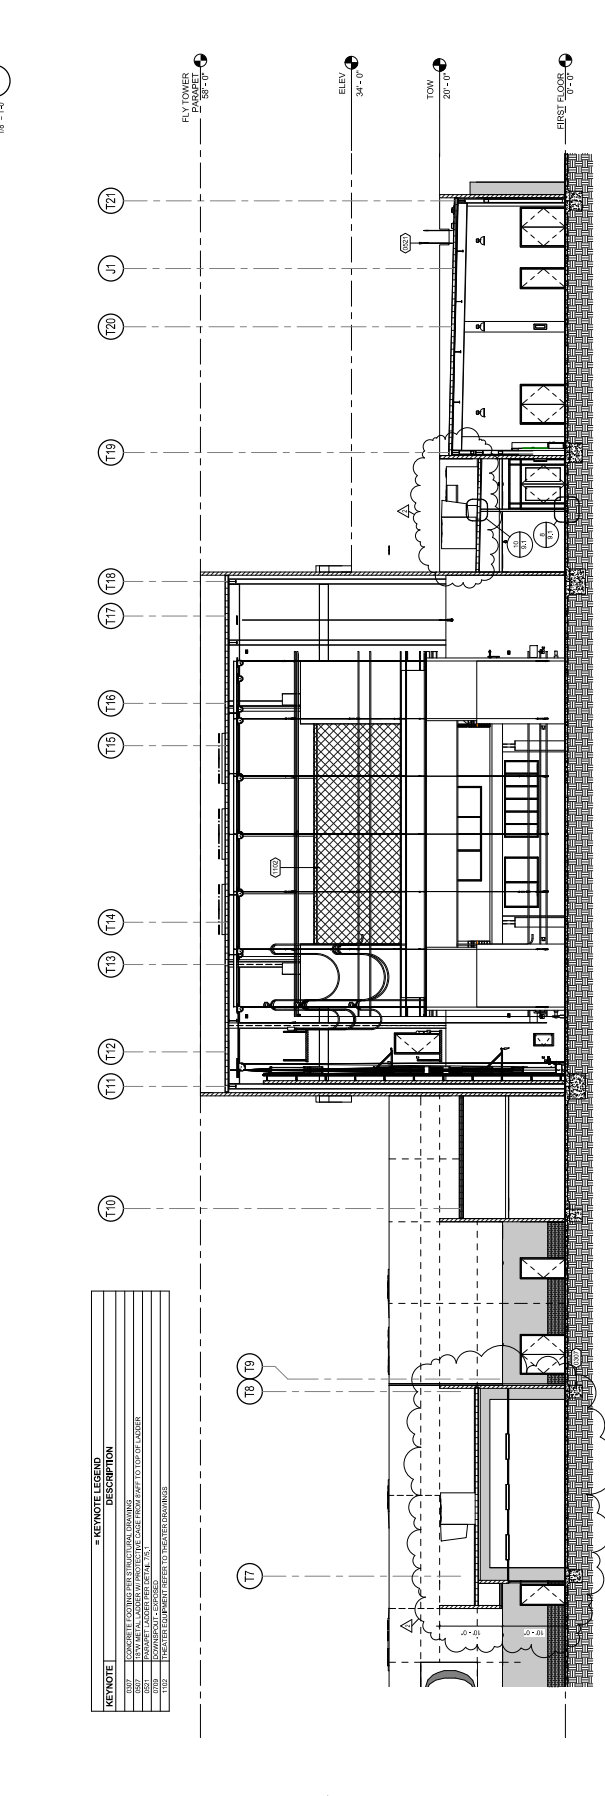

**THEATER / CAFETERIA / MULTIPURPOSE BUILDING T
 LONGITUDINAL SECTION B**
 1/8" = 1'-0"

KEYNOTE	DESCRIPTION
T17	CONCRETE FLOORING PER STRUCTURAL DRAWING.
T18	CONCRETE FLOORING PER STRUCTURAL DRAWING.
T19	CONCRETE FLOORING PER STRUCTURAL DRAWING.
T20	CONCRETE FLOORING PER STRUCTURAL DRAWING.
T21	CONCRETE FLOORING PER STRUCTURAL DRAWING.

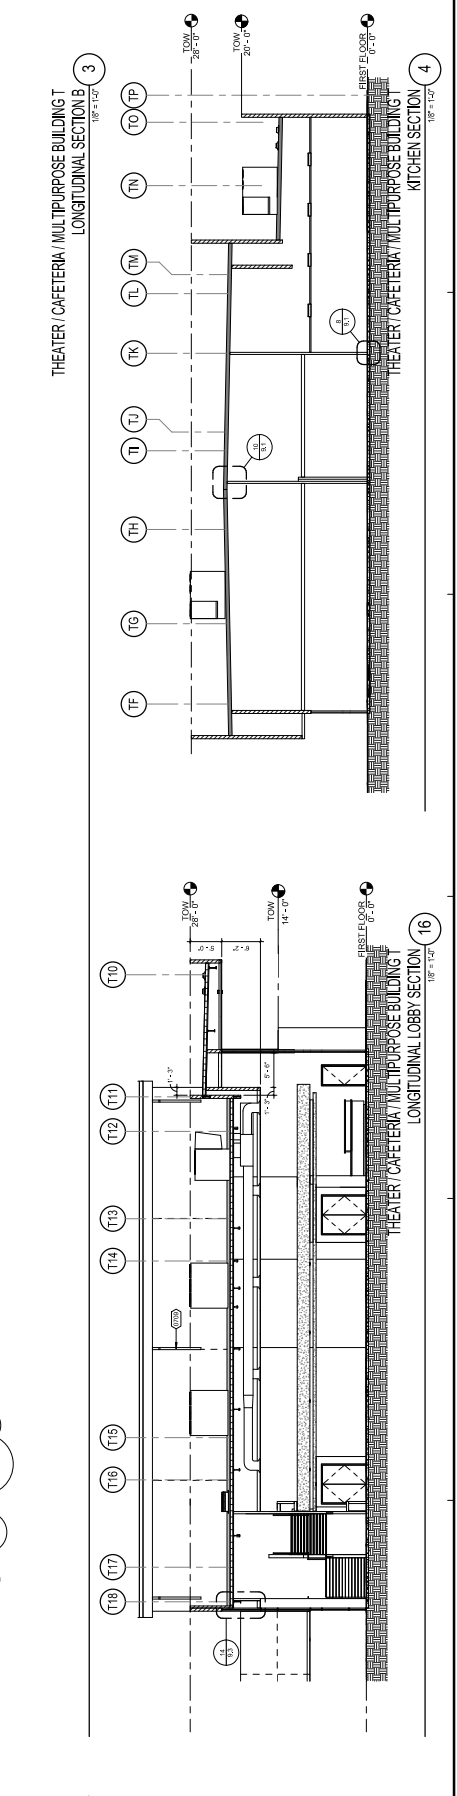

**THEATER / CAFETERIA / MULTIPURPOSE BUILDING T
 LONGITUDINAL SECTION C**
 1/8" = 1'-0"



**THEATER / CAFETERIA / MULTIPURPOSE BUILDING T
 LONGITUDINAL SECTION D**
 1/8" = 1'-0"



CONSULTANT

KL
 KLEINFELDER ASSOCIATES
 10000 WILSON BLVD
 SUITE 100
 LOS ANGELES, CA 90024
 TEL: 310.440.1100
 WWW.KLEINFELDER.COM

















REVISION SCHEDULE

NO.	DATE	DESCRIPTION
1	08/13/14	ISSUED FOR PERMIT
2	08/13/14	ISSUED FOR PERMIT
DRWN: DK
 CHKD: PT
 DATE: 4/8/15
 SCALE: AS NOTED
 PROJECT NUMBER: 1310700




TYPICAL DETAILS

DRAWING NUMBER: **S1.2**

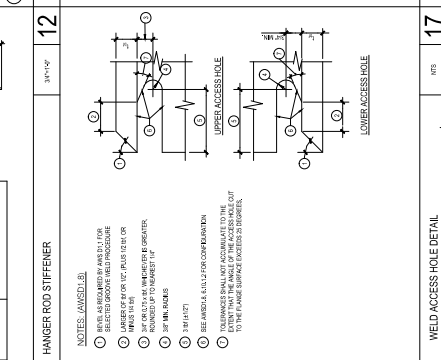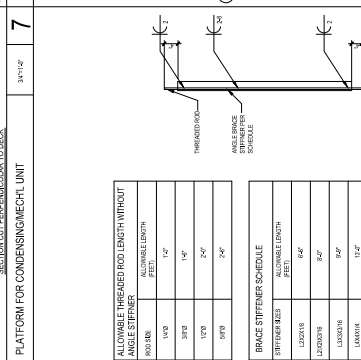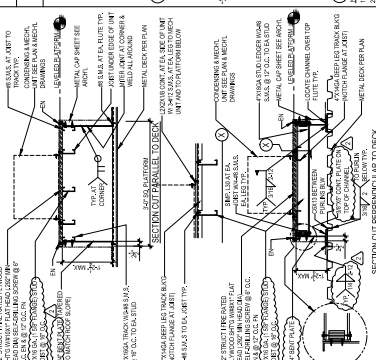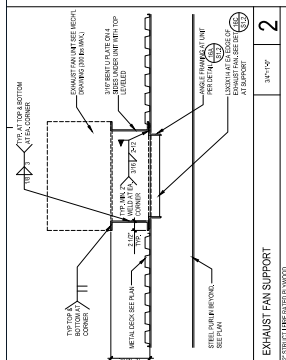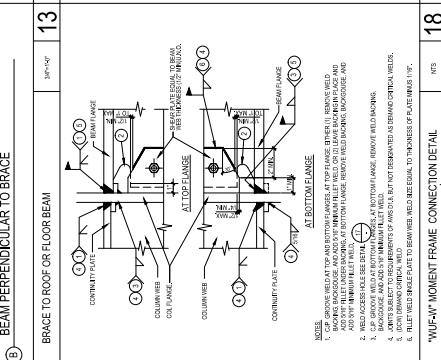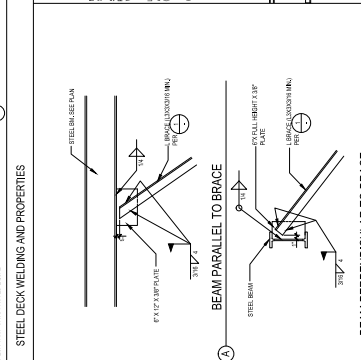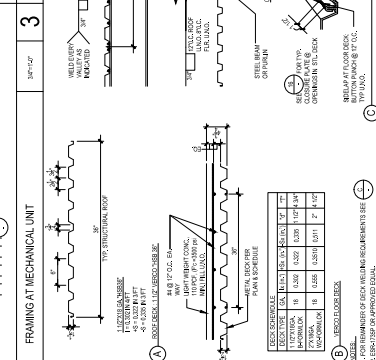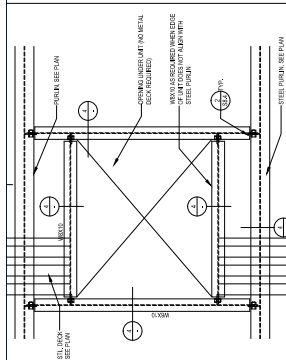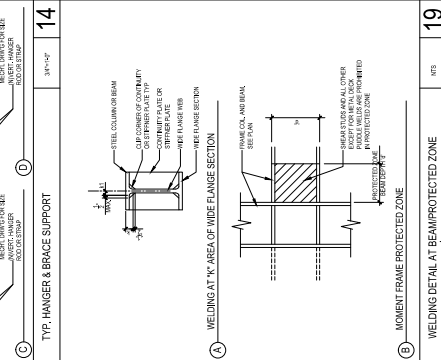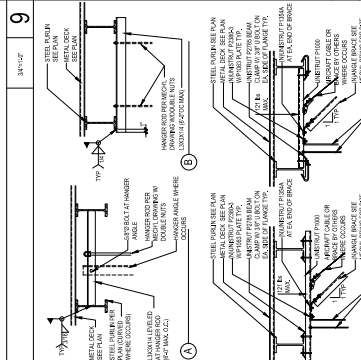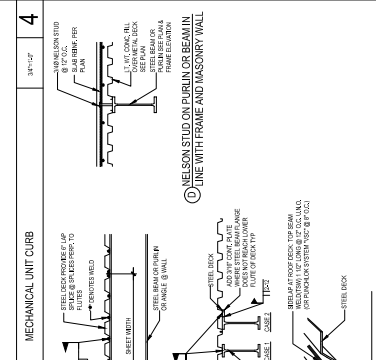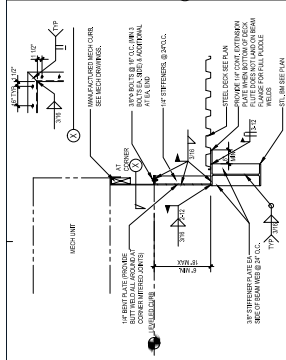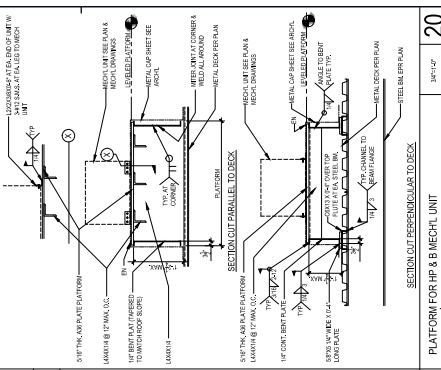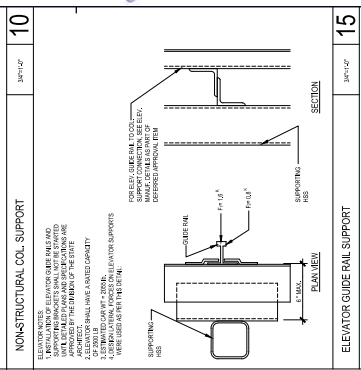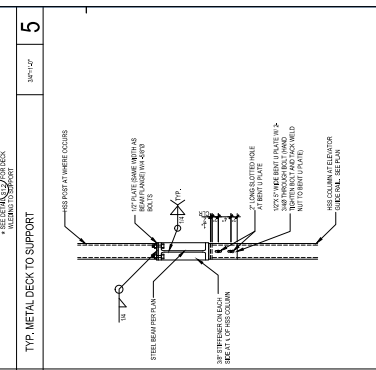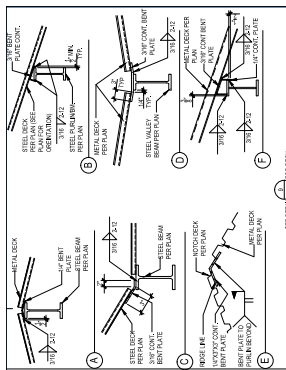


BRACE SIZE SCHEDULE

BRACE ID#	ALLOWABLE LENGTH (FEET)	MINIMUM ALLOWABLE LOAD (KIP)
LX001	104'	27.00
LX002	104'	42.00
LX003	85'	22.50
LX004	85'	42.00
LX005	104'	42.00
LX006	104'	42.00
LX007	104'	42.00
LX008	104'	42.00
LX009	104'	42.00
LX010	104'	42.00

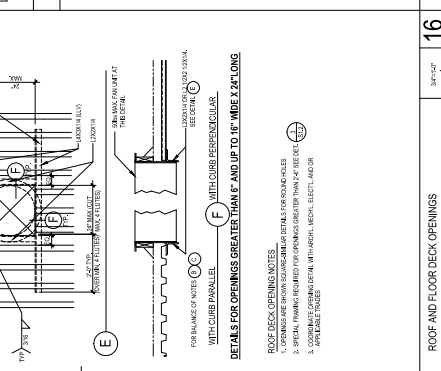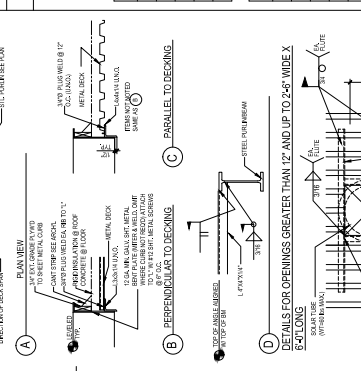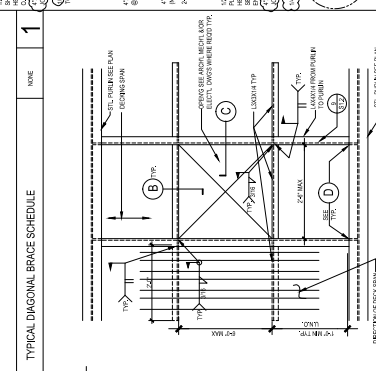



CONSULTANT
 K&B CONSULTANTS
 10000 WILSON AVENUE, SUITE 100
 BOSTON, CALIFORNIA 91024
 TEL: 909.686.4000




















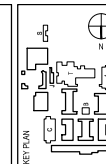


NO.	DATE	DESCRIPTION
1	10/15/14	ISSUE FOR PERMIT
2	10/20/14	ISSUE FOR CONSTRUCTION
3	10/20/14	ISSUE FOR SUBMITTAL
4	10/20/14	ISSUE FOR BACKSPECK
5	10/20/14	ISSUE FOR ADDENDUM 2

DRWN: DKM
 CHKD: PFI
 DATE: 4/8/15
 SCALE: AS NOTED
 PROJECT NUMBER: 1310700


TYPICAL DETAILS

DRAWING NUMBER: **S1.7**

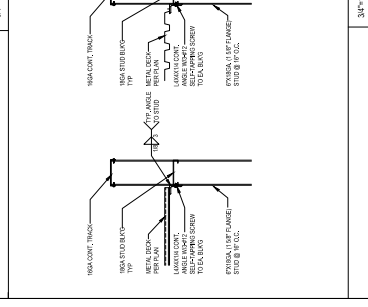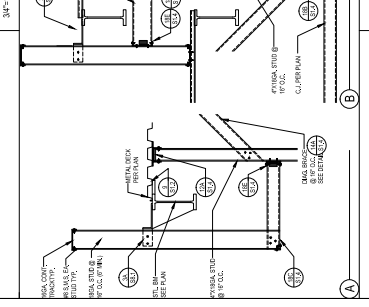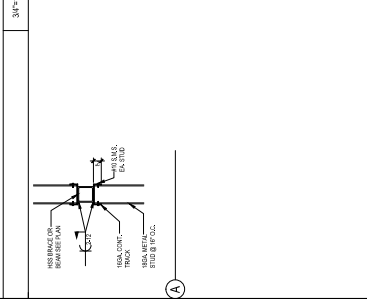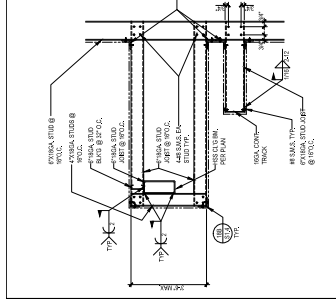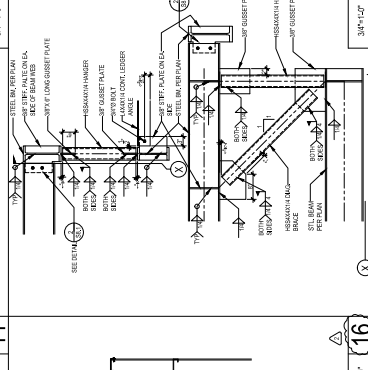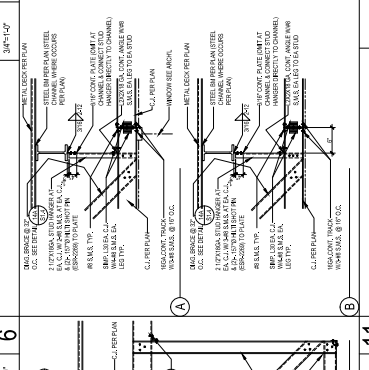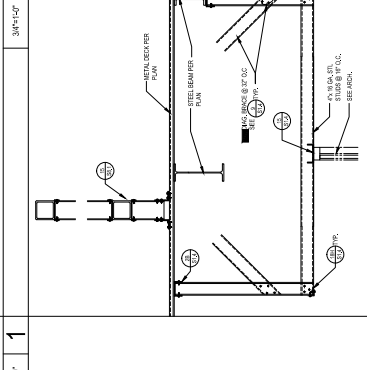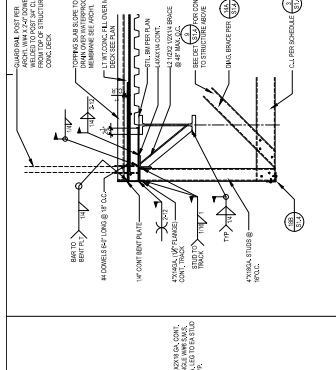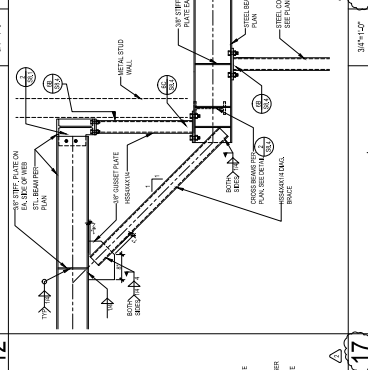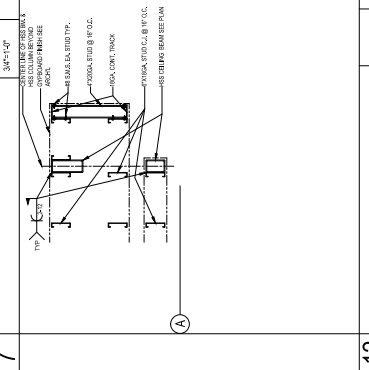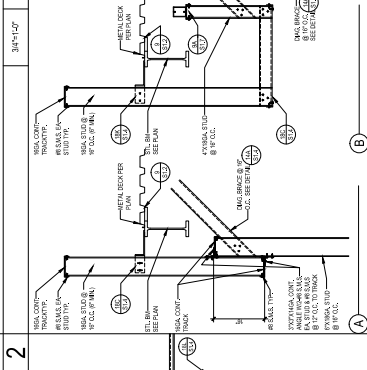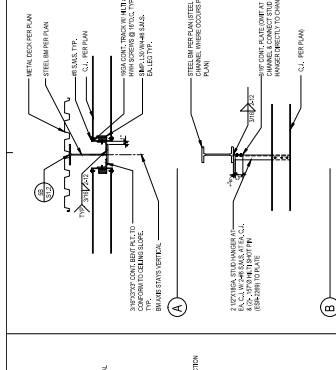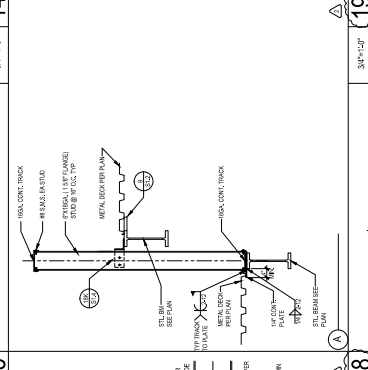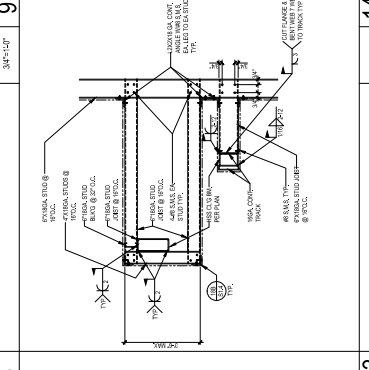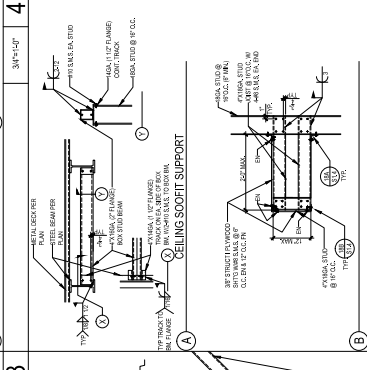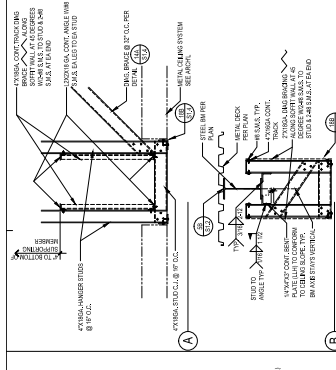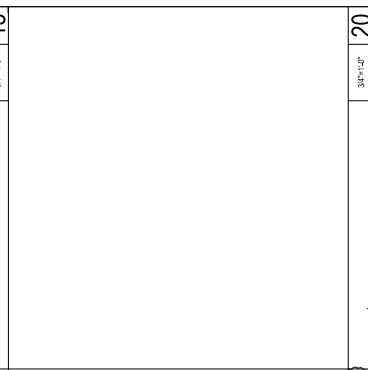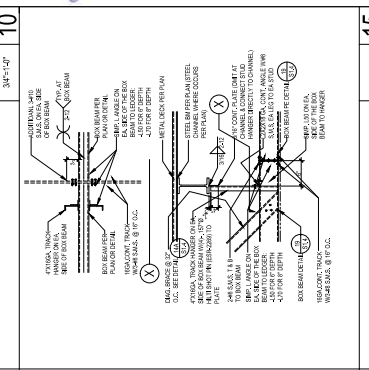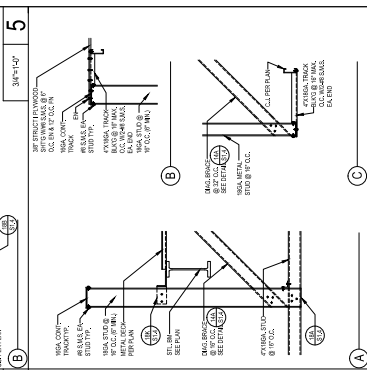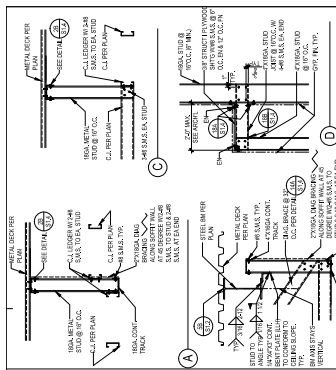


WIG ARCHITECTS
 CENT FOCUSED • PHASED DESIGN
 SOUTHERN CALIFORNIA
 618 ROOSEVELT AVENUE, SUITE 100
 LONG BEACH, CALIFORNIA 90802
 TEL: 562.408.8080
 www.wigarchitects.com

ROWLAND HIGH SCHOOL ADDITION
 ROWLAND UNIFIED SCHOOL DISTRICT
 2000 OTTERBEIN AVE
 ROWLAND HEIGHTS, CALIFORNIA

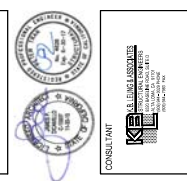





















CONSULTANT
KL KLEINFELDER ASSOCIATES
 10000 WILSON AVENUE
 SUITE 100
 BIRMINGHAM, AL 35202
 TEL: 205.988.1871
 FAX: 205.988.1871




















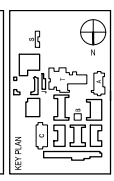


NO.	DATE	REVISION	DESCRIPTION
1	10/15/14	ISSUED FOR PERMIT	ISSUED FOR PERMIT
2	11/10/14	NO. 2 SUBMITTAL	NO. 2 SUBMITTAL
3	12/01/14	NO. 3 SUBMITTAL	NO. 3 SUBMITTAL
4	01/08/15	NO. 4 SUBMITTAL	NO. 4 SUBMITTAL
5	02/02/15	NO. 5 SUBMITTAL	NO. 5 SUBMITTAL
6	02/02/15	NO. 6 SUBMITTAL	NO. 6 SUBMITTAL
7	02/02/15	NO. 7 SUBMITTAL	NO. 7 SUBMITTAL
8	02/02/15	NO. 8 SUBMITTAL	NO. 8 SUBMITTAL
9	02/02/15	NO. 9 SUBMITTAL	NO. 9 SUBMITTAL
10	02/02/15	NO. 10 SUBMITTAL	NO. 10 SUBMITTAL
11	02/02/15	NO. 11 SUBMITTAL	NO. 11 SUBMITTAL
12	02/02/15	NO. 12 SUBMITTAL	NO. 12 SUBMITTAL
13	02/02/15	NO. 13 SUBMITTAL	NO. 13 SUBMITTAL
14	02/02/15	NO. 14 SUBMITTAL	NO. 14 SUBMITTAL
15	02/02/15	NO. 15 SUBMITTAL	NO. 15 SUBMITTAL
16	02/02/15	NO. 16 SUBMITTAL	NO. 16 SUBMITTAL
17	02/02/15	NO. 17 SUBMITTAL	NO. 17 SUBMITTAL
18	02/02/15	NO. 18 SUBMITTAL	NO. 18 SUBMITTAL
19	02/02/15	NO. 19 SUBMITTAL	NO. 19 SUBMITTAL
20	02/02/15	NO. 20 SUBMITTAL	NO. 20 SUBMITTAL

DETAILS
 DRAWN: DKM
 CHECKED: PT
 DATE: 4/8/15
 SCALE: AS NOTED
 PROJECT NUMBER: 1310700

DRAWING NUMBER: **S8.1**

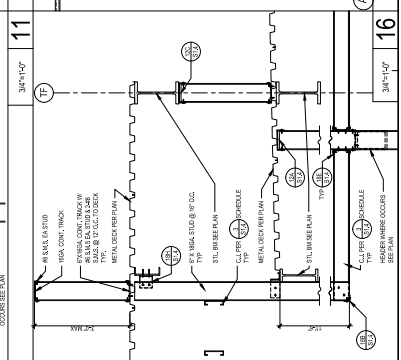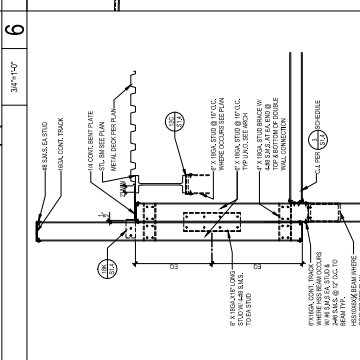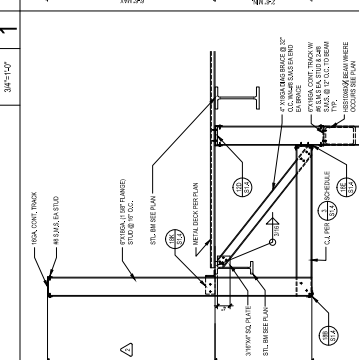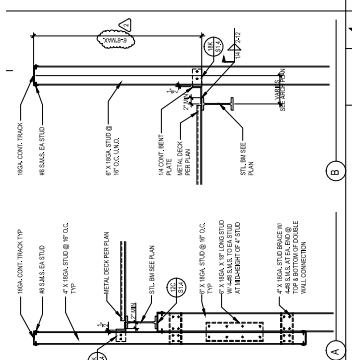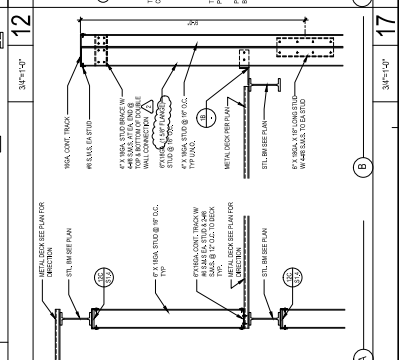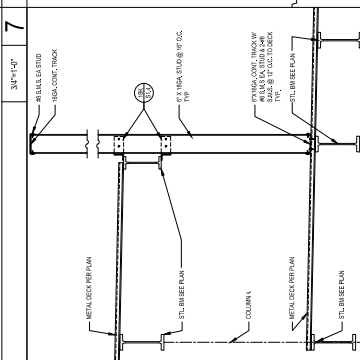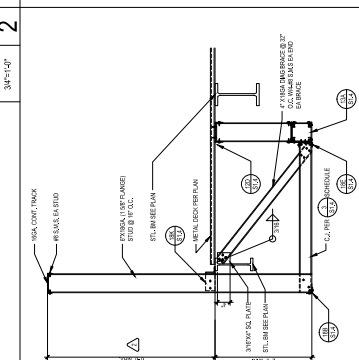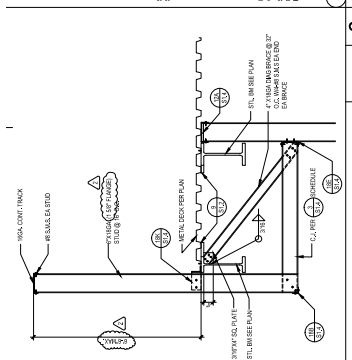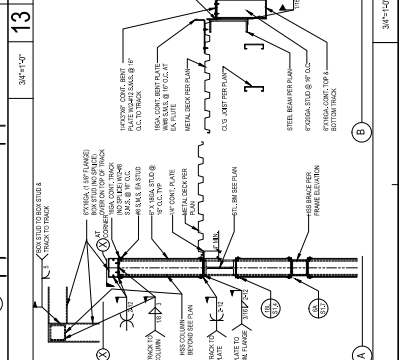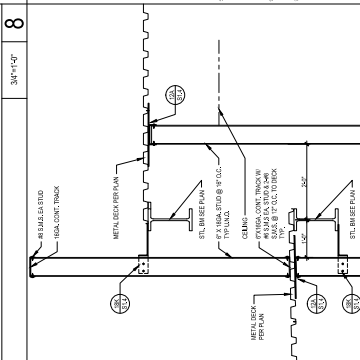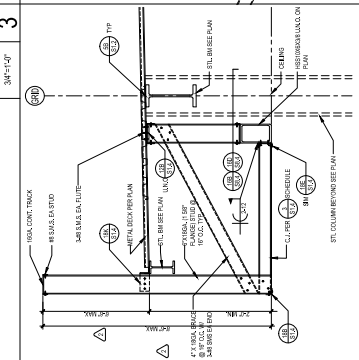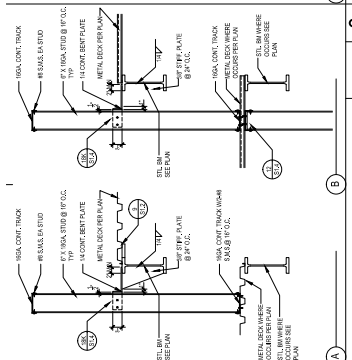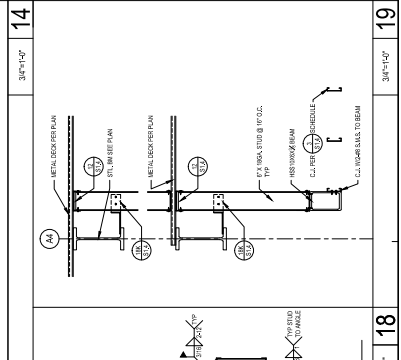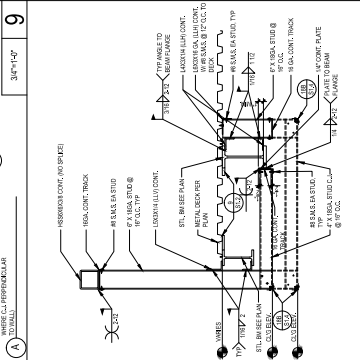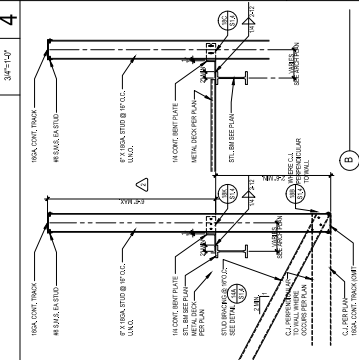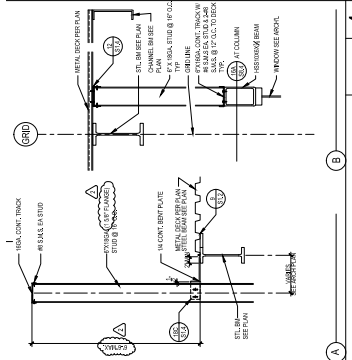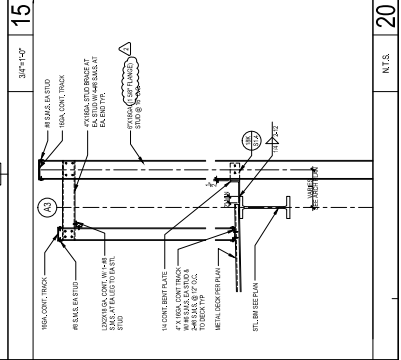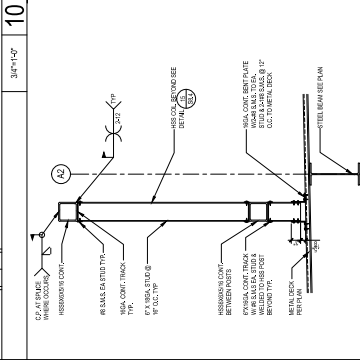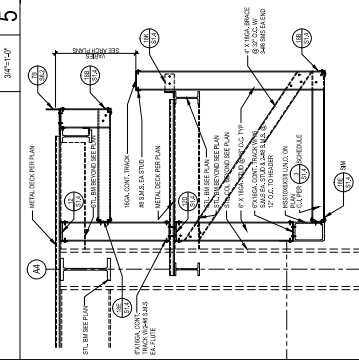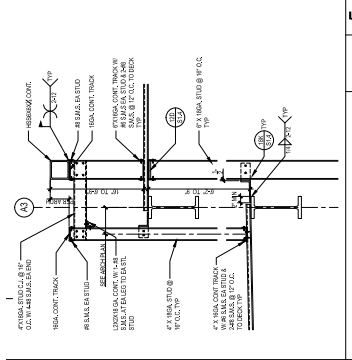

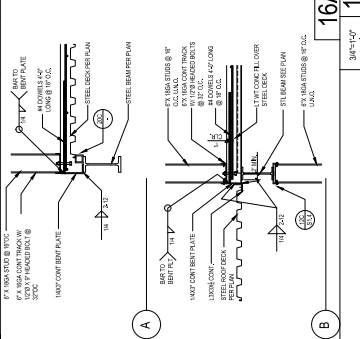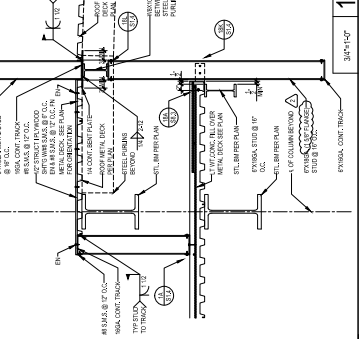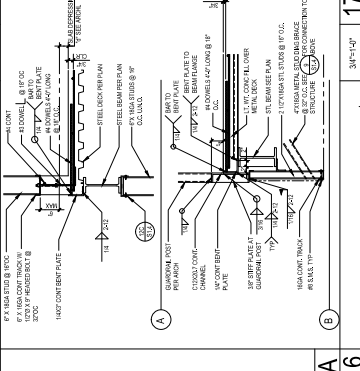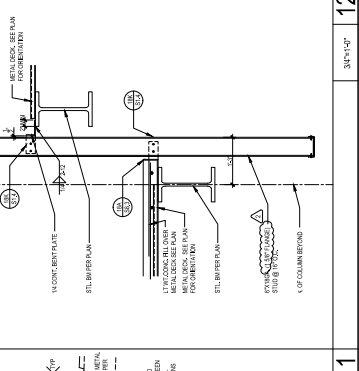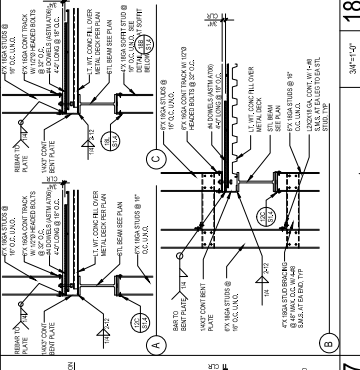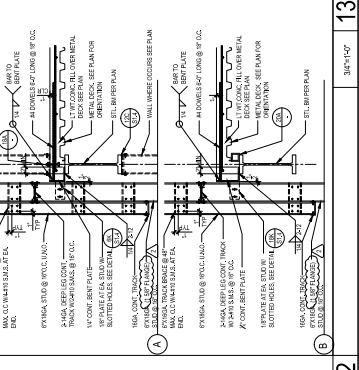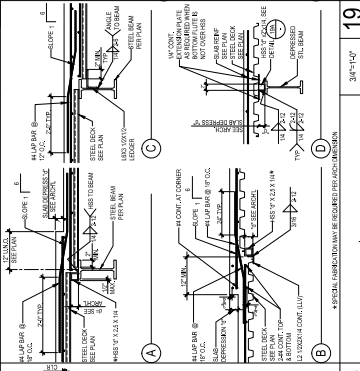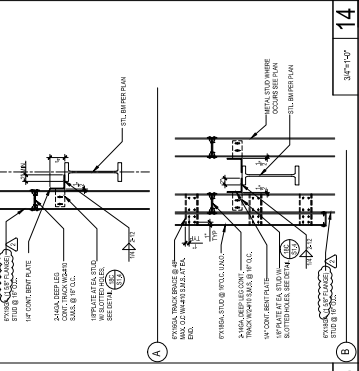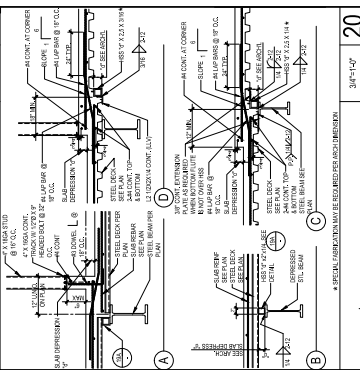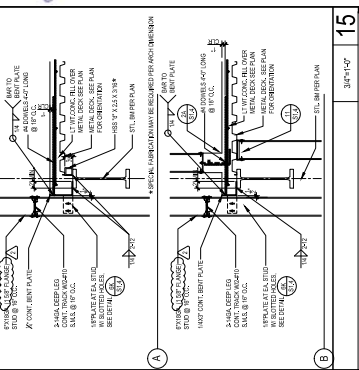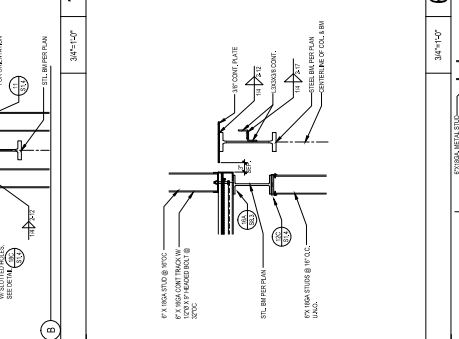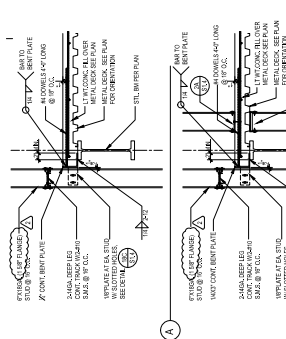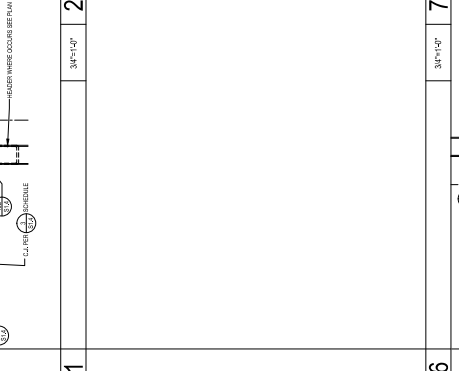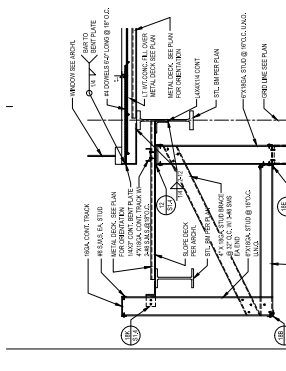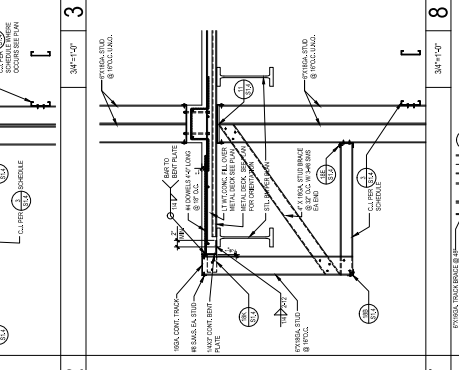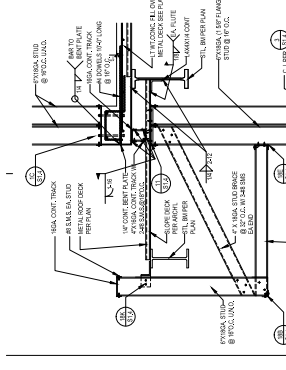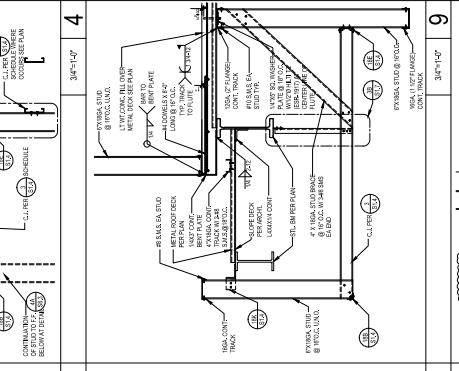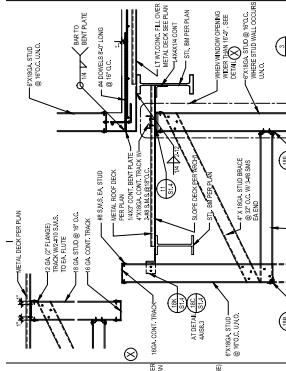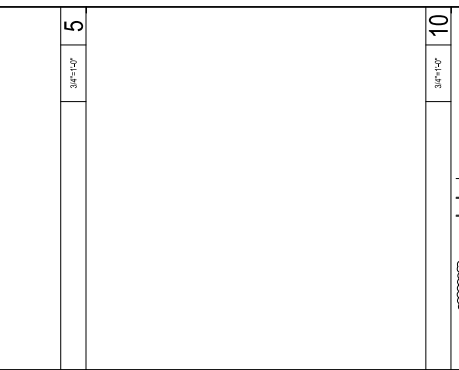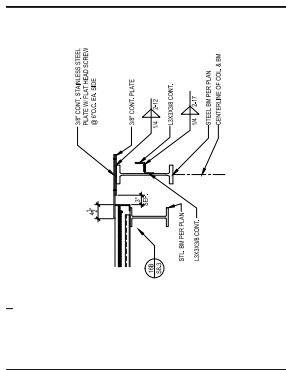


NO.	DATE	DESCRIPTION
1	08-15-19	ISSUED FOR PERMIT
2	08-20-19	ISSUED FOR CONSTRUCTION
3	08-20-19	ISSUED FOR SUBMITTAL
4	08-20-19	ISSUED FOR BACKSHEET

DRWN: DK	CHKD: PT
DATE: 4/8/15	SCALE: AS NOTED
PROJECT NUMBER: 1910700	

ASB & SPECIAL ED BUILDINGS ROOF FRAMING PLANS


DRAWING NUMBER **SS4.1**

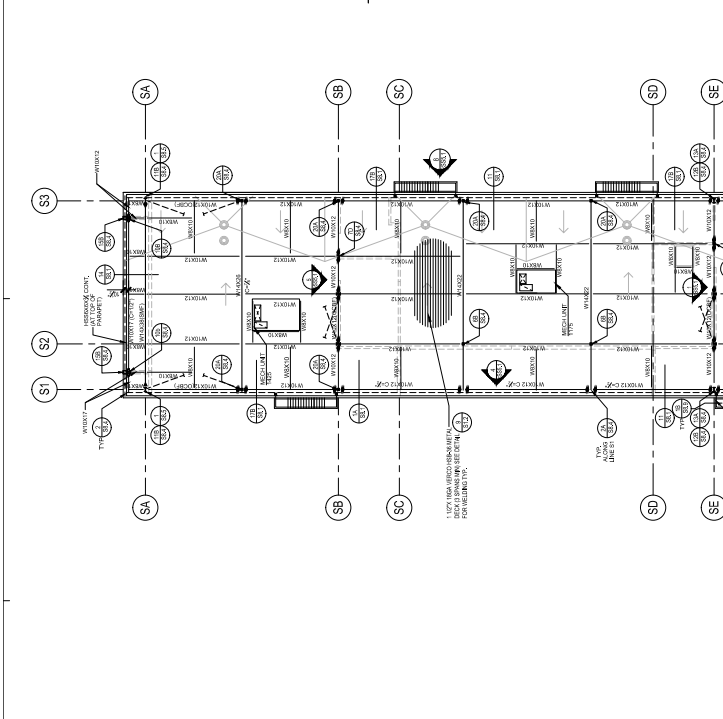

8 ASB BUILDING B ROOF FRAMING PLAN
1/8" = 1'-0"

FRAMING NOTES:

1. FOR ADDITIONAL FRAMING NOTES SEE SHEET SAA1.
2. (C) indicates ordinary moment frame w/ full open.
3. (M) indicates ordinary moment frame w/ full open.

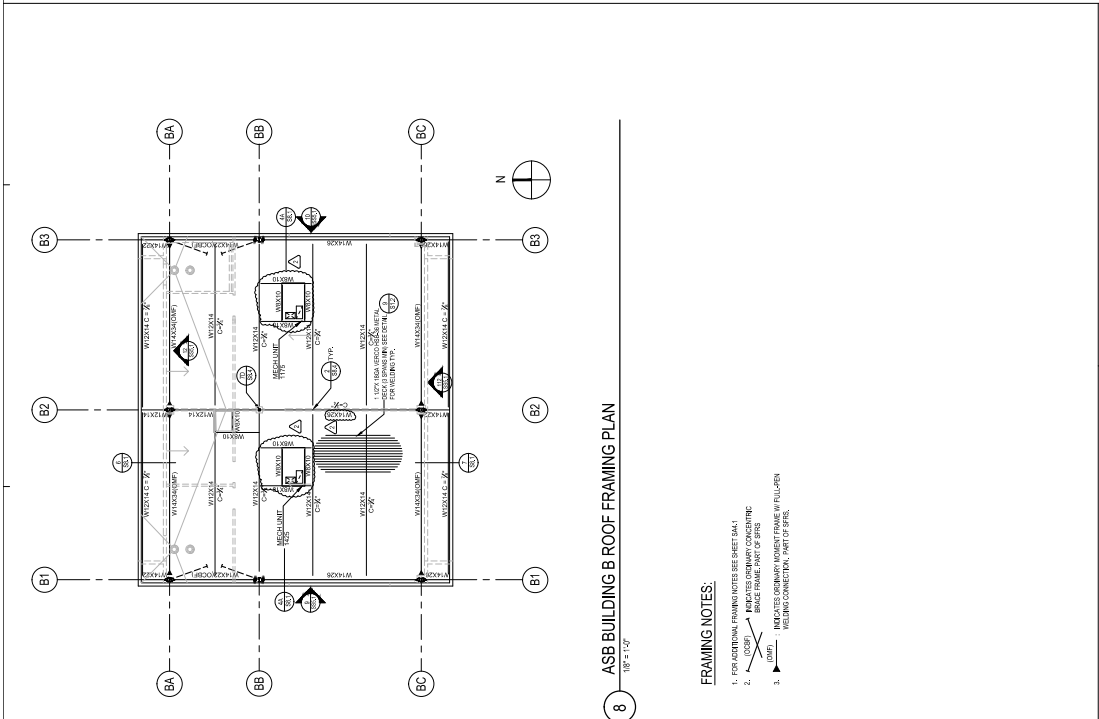


20 SPECIAL ED. BUILDING S ROOF FRAMING PLAN
1/8" = 1'-0"

FRAMING NOTES:

1. FOR ADDITIONAL FRAMING NOTES SEE SHEET SAA1.
2. (C) indicates ordinary moment frame w/ full open.
3. (M) indicates ordinary moment frame w/ full open.

FRAMING NOTES:

- 1. FOR FRAMING NOTES SEE SHEET #44

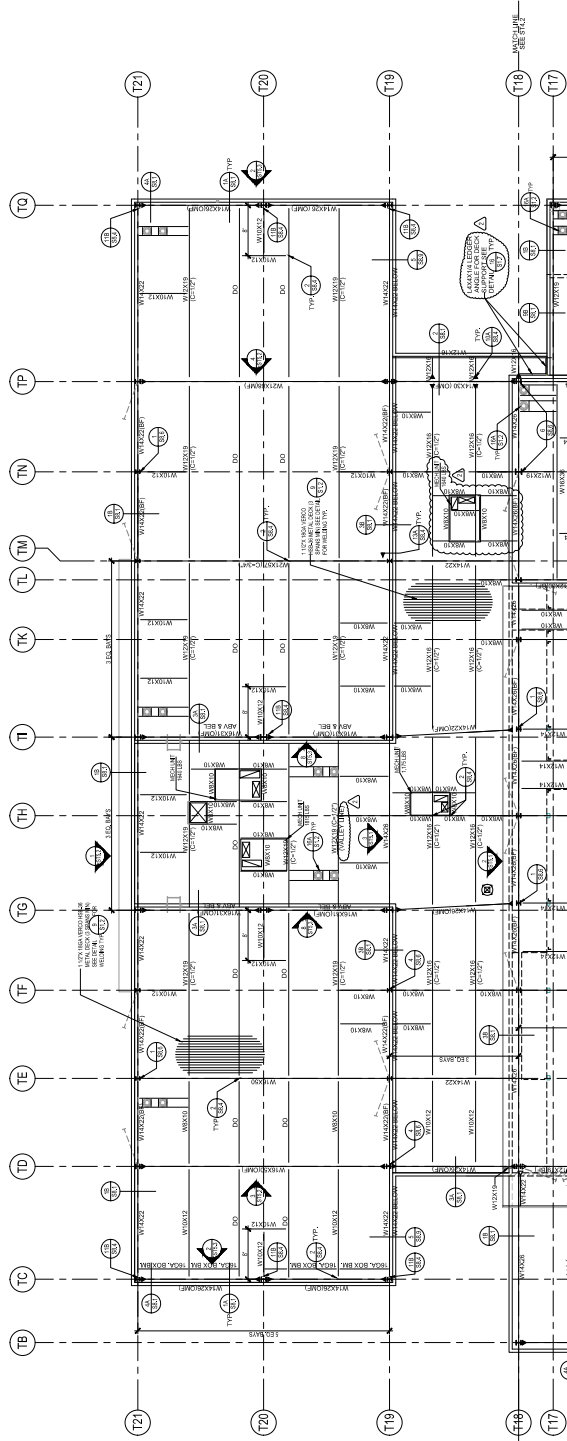


SOUTHERN CALIFORNIA
 818 ROOSEVELT AVENUE, SUITE 100
 VAN NUYS, CALIFORNIA 91411
 TEL: 805.948.5889
 www.wigarchitects.com

ROWLAND HIGH SCHOOL ADDITION
 ROWLAND UNIFIED SCHOOL DISTRICT
 2000 OTTERBEIN AVE
 ROWLAND HEIGHTS, CALIFORNIA



CONSULTANT
KL
 KIMLEY-HORN AND ASSOCIATES
 1000 S. MAIN ST., SUITE 100
 ANAHEIM, CA 92805
 TEL: 714.771.1000

DATE: 12-13-14
 PROJECT: ROWLAND HIGH SCHOOL ADDITION
 SHEET: RF-101

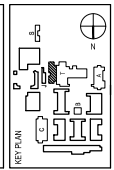

NO.	DATE	DESCRIPTION
1	12-13-14	ISSUED FOR PERMIT
2	01-20-15	REVISED FOR PERMIT
3	02-20-15	REVISED FOR PERMIT
4	03-20-15	REVISED FOR PERMIT
5	04-20-15	REVISED FOR PERMIT
6	05-20-15	REVISED FOR PERMIT
7	06-20-15	REVISED FOR PERMIT
8	07-20-15	REVISED FOR PERMIT
9	08-20-15	REVISED FOR PERMIT
10	09-20-15	REVISED FOR PERMIT
11	10-20-15	REVISED FOR PERMIT
12	11-20-15	REVISED FOR PERMIT
13	12-20-15	REVISED FOR PERMIT
14	01-20-16	REVISED FOR PERMIT
15	02-20-16	REVISED FOR PERMIT
16	03-20-16	REVISED FOR PERMIT
17	04-20-16	REVISED FOR PERMIT
18	05-20-16	REVISED FOR PERMIT
19	06-20-16	REVISED FOR PERMIT
20	07-20-16	REVISED FOR PERMIT
21	08-20-16	REVISED FOR PERMIT
22	09-20-16	REVISED FOR PERMIT
23	10-20-16	REVISED FOR PERMIT
24	11-20-16	REVISED FOR PERMIT
25	12-20-16	REVISED FOR PERMIT
26	01-20-17	REVISED FOR PERMIT
79	06-20-21	REVISED FOR PERMIT
80	07-20-21	REVISED FOR PERMIT
81	08-20-21	REVISED FOR PERMIT
82	09-20-21	REVISED FOR PERMIT
83	10-20-21	REVISED FOR PERMIT
84	11-20-21	REVISED FOR PERMIT
85	12-20-21	REVISED FOR PERMIT
86	01-20-22	REVISED FOR PERMIT
87	02-20-22	REVISED FOR PERMIT
88	03-20-22	REVISED FOR PERMIT
89	04-20-22	REVISED FOR PERMIT
90	05-20-22	REVISED FOR PERMIT
91	06-20-22	REVISED FOR PERMIT
92	07-20-22	REVISED FOR PERMIT
93	08-20-22	REVISED FOR PERMIT
94	09-20-22	REVISED FOR PERMIT
95	10-20-22	REVISED FOR PERMIT
96	11-20-22	REVISED FOR PERMIT
97	12-20-22	REVISED FOR PERMIT
98	01-20-23	REVISED FOR PERMIT
99	02-20-23	REVISED FOR PERMIT
100	03-20-23	REVISED FOR PERMIT


DRWN: DK
 CHKD: PT
 DATE: 4/8/15
 SCALE: AS NOTED
 PROJECT NUMBER: 1310700

THEATER/CAFETERIA/MPRICES BUILDING
ROOF FRAMING PLAN
 AREA A

ST4.1
 DRAWING NUMBER

1 THEATER BUILDING ROOF FRAMING PLAN (AREA A)
 1/8" = 1'-0"


FRAMING NOTES:
1. FOR FRAMING NOTES SEE SHEET 19A.1

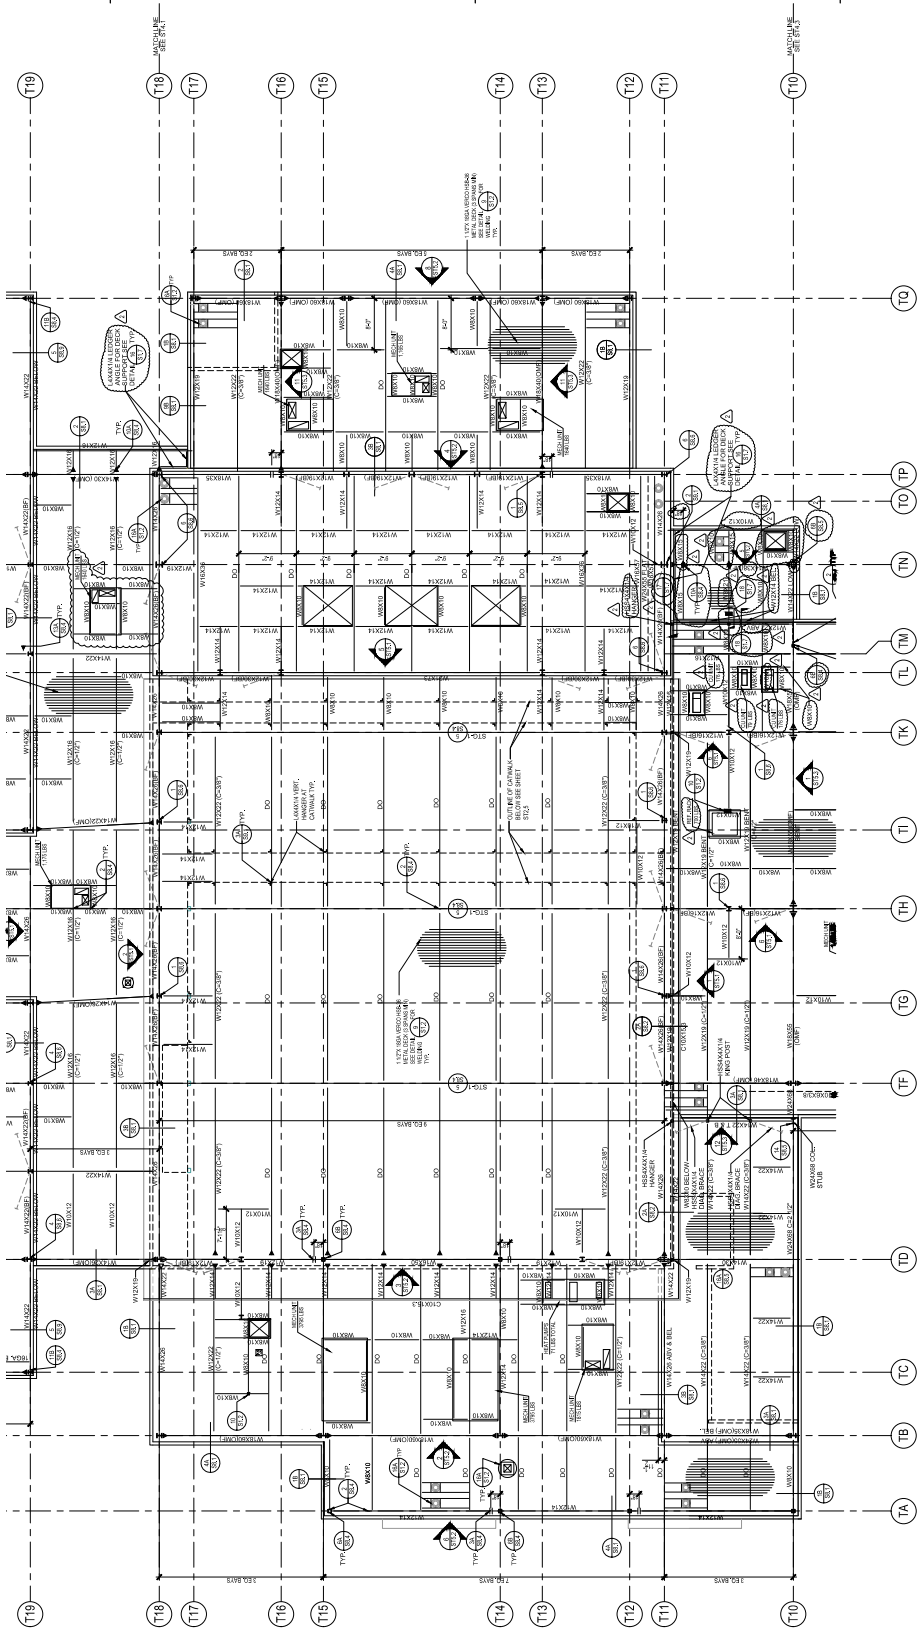

1 THEATER BUILDING ROOF FRAMING PLAN (AREA B)
18" = 1'-0"



FRAMING NOTES:

1. FOR FRAMING NOTES SEE SHEET S141

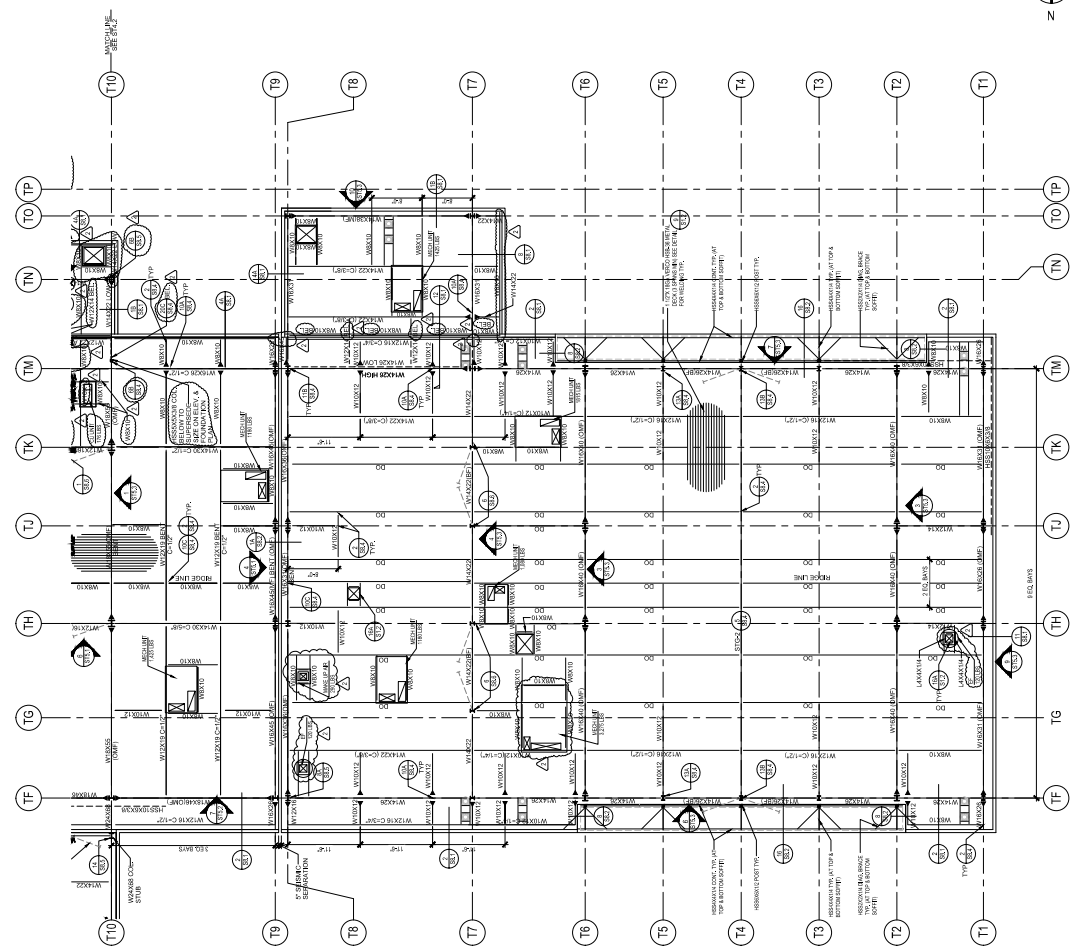

CENT FOCUSED • PROJECT DRIVEN
SOUTHERN CALIFORNIA
 818 ROCHESTER AVENUE, SUITE 100
 VAN NUYS, CALIFORNIA 91411
 TEL: 818.366.4666
 www.wigarchitects.com

ROWLAND HIGH SCHOOL ADDITION
 ROWLAND UNIFIED SCHOOL DISTRICT
 2000 OTTERBEIN AVE
 ROWLAND HEIGHTS, CALIFORNIA

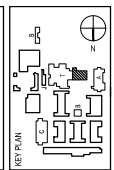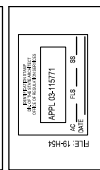

REVISION SCHEDULE		
NO.	DATE	DESCRIPTION
1	08/14/15	ISSUE FOR PERMIT
2	08/20/15	REV. COORDINATE
3	08/20/15	REV. COORDINATE
DRWN: DK
 CHKD: PT
 DATE: 4/8/15
 SCALE: AS NOTED
 PROJECT NUMBER: 1310700
 THEATER/CAFETERIA
 IMPROVEMENTS
 ROOF FRAMING PLAN
 AREA C


DRAWING NUMBER
ST4.3

1 THEATER BUILDING ROOF FRAMING PLAN (AREA C)
 18" = 1'-0"



SOUTHERN CALIFORNIA
 818 ROCHESTER AVENUE, SUITE 100
 ANAHEIM, CALIFORNIA 92805
 TEL: 909.986.4888
 www.wigarchitects.com

ROWLAND UNIFIED SCHOOL DISTRICT
 2000 OTTERBEIN AVE
 ROWLAND HEIGHTS, CALIFORNIA

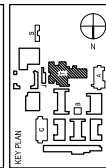




NO.	DATE	DESCRIPTION
1	04/11/11	ISSUE FOR PERMIT
2	05/20/11	ISSUE FOR PERMIT
3	06/02/11	ISSUE FOR PERMIT
4	06/02/11	ISSUE FOR PERMIT
THEATER/CAFETERIA
 UPPER BUILDING
 FRAME ELEVATIONS


DATE: 4/8/15
 SCALE: AS NOTED
 PROJECT NUMBER: 1310700

DRWN: DK
 CHKD: PT

ST5.1
 DRAWING NUMBER

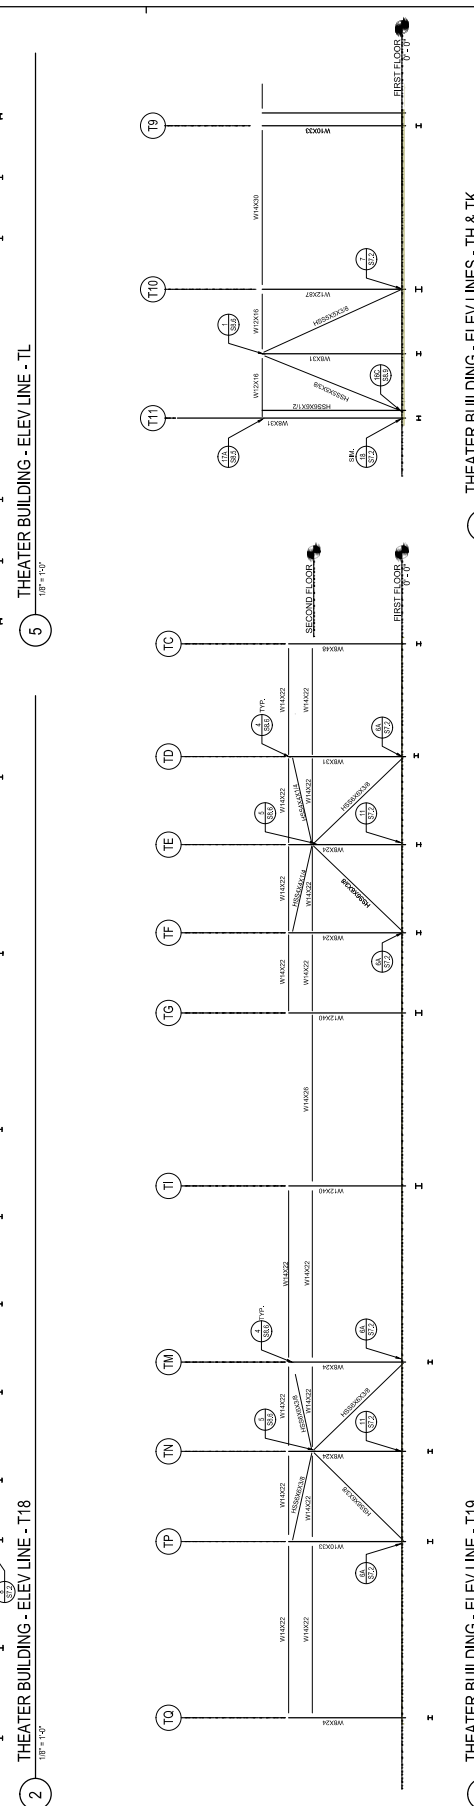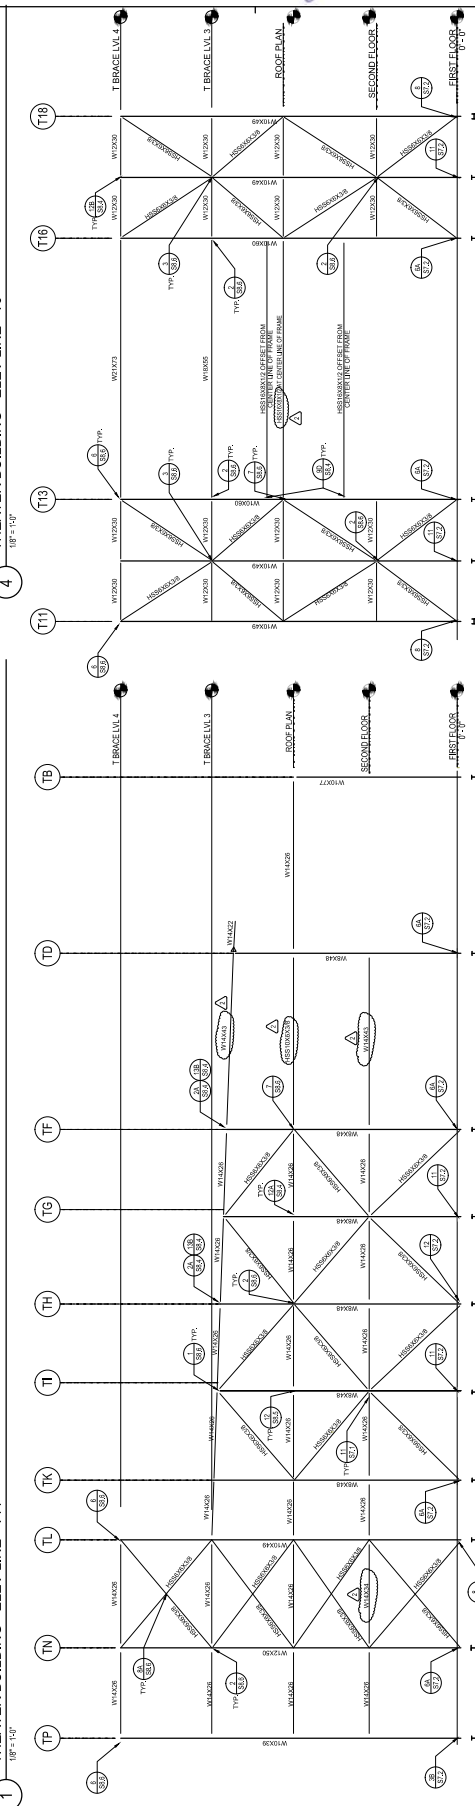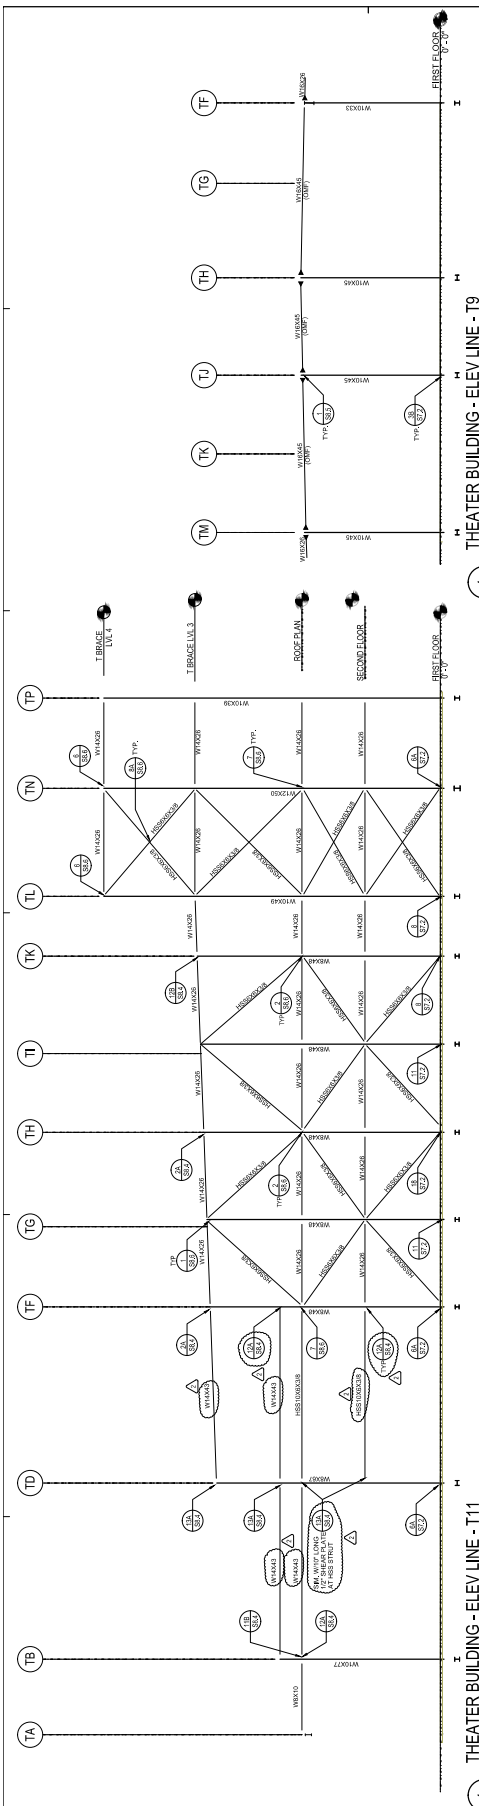

THEATER BUILDING - ELEV LINE - T11
 THEATER BUILDING - ELEV LINE - T18
 THEATER BUILDING - ELEV LINE - T19

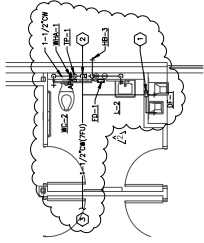


- REVISION NOTES:**
- 1/2" CW DOWN IN WALL TO FUTURE, ROUGH IN AND SHUT OFF IN DROP WITH ACCESS PANEL.
 - 1/2" CW DOWN IN WALL TO FUTURE, ROUGH IN AND SHUT OFF IN DROP WITH ACCESS PANEL.
 - FOR CONTINUATION SEE #1 ON SHEET P3.2.



ENLARGED DOMESTIC WATER PLUMBING PLAN

SCALE: 1/4"=1'-0"

3

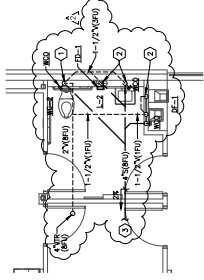


- REVISION NOTES:**
- 2" V UP, 4" SOIL DOWN.
 - 1 1/2" VENT UP, 2" WASTE DOWN.
 - FOR CONTINUATION SEE #1 ON SHEET P3.2.



ENLARGED SOIL, WASTE AND VENT PLUMBING PLAN

SCALE: 1/4"=1'-0"

3

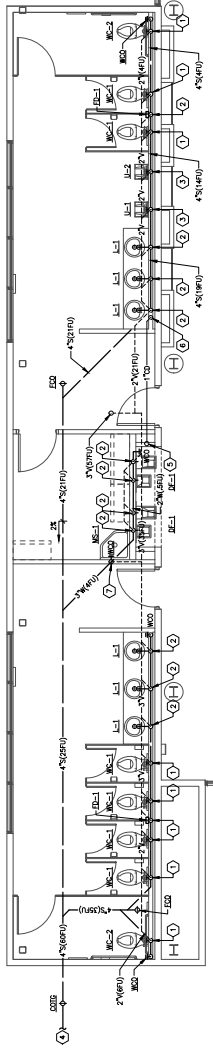


- REVISION NOTES:**
- 2" V UP, 4" SOIL DOWN.
 - 1 1/2" VENT UP, 2" WASTE DOWN.
 - 1 1/2" VENT UP, 2" SOIL DOWN.
 - FOR CONTINUATION SEE SHEET P3.2.
 - 1" WASTE TO CEILING SPACE.
 - 1" CONDENSATE DOWN IN WALL, CONNECT TO DRAINAGE OF LAUNDRY.
 - 3" WASTE DOWN, 2" VENT UP.



ENLARGED SOIL, WASTE AND VENT PLUMBING PLAN

SCALE: 1/4"=1'-0"

2

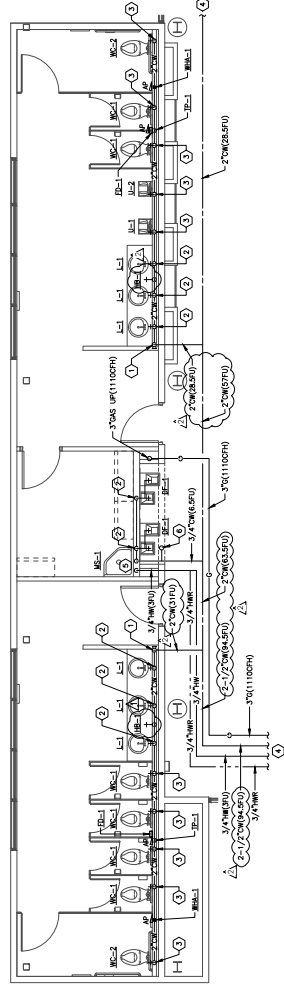

- REVISION NOTES:**
- 2" CW DOWN IN WALL TO FUTURE, ROUGH IN AND SHUT OFF IN DROP WITH ACCESS PANEL.
 - 1/2" CW TO FUTURE, ROUGH IN AND CONNECT.
 - 3/4" CW & 3/4" HW DOWN TO SERVICE SINK (S-1), BRANCH 3/4" CW TO S-1.
 - 3/4" CW UP TO HOSE BIBB ON ROOF.



ENLARGED DOMESTIC WATER PLUMBING PLAN

SCALE: 1/4"=1'-0"

1



NO.	DATE	DESCRIPTION
1	04/08/2015	ISSUED FOR PERMIT
2	05/05/2014	ISSUED FOR PROGRESS
3	05/05/2014	ISSUED SUBMITTAL
4	05/05/2015	ISSUED BACK CHECK
5	05/05/2015	ISSUED FOR PERMIT


IDS
 IS GROUP
 CONSULTANT
 11500 PULVER AVE, SUITE 100
 TEL: 904-947-7800

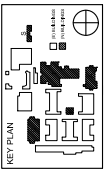

REVISION SCHEDULE

NO.	DATE	DESCRIPTION
01	04/28/2015	ISSUE FOR PERMIT
02	05/20/2014	50% CD PROGRESS
03	06/20/2014	100% SUBMITTAL
04	08/20/2015	ISSA BIDD CHECK
05	09/20/2015	ISSA BIDD CHECK
06	09/20/2015	ISSA BIDD CHECK

DRWN: JP
 CHKD: PAROD
 DATE: 04/28/2015
 SCALE:
 PROJECT NUMBER: 1310700


LEGEND

PASB	LT1
PSE	PT1
INV-T2	LT2
AV1	PT3
	AV1
	INV-T

PANEL SCHEDULES
THEATER ASB & SED
BUILDING
 DRAWING NUMBER: **E5.7**


PANEL: L11 Location: MAIN
 Break Rating Amps: 225
 Break Rating Voltage: 480V
 Break Rating Phase: 3-Phase

LOAD NO.	DESCRIPTION	TYPE	CR	DR	PHASE	AMPS	VOLTS	WATTS	VA	WATTS	VA
1	201-202 FLOOR LBS	L	1	1	1	100	480	48000	48000	48000	48000
2	201-202 FLOOR LBS	L	1	1	2	100	480	48000	48000	48000	48000
3	201-202 FLOOR LBS	L	1	1	3	100	480	48000	48000	48000	48000
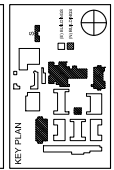

NO.	DATE	DESCRIPTION
1	10/15/14	ISSUED FOR PERMIT
2	03/20/14	ISSUED FOR PERMIT
3	03/20/14	ISSUED FOR PERMIT
4	03/20/14	ISSUED FOR PERMIT
5	03/20/14	ISSUED FOR PERMIT

DRWN: JP	CHKD: PMRD
DATE: 04/02/2015	SCALE:
PROJECT NUMBER: 1310700	
CLASSROOM BUILDING	
FIRST FLOOR	
LIGHTING PLAN	
DRAWING NUMBER:	EC3.1

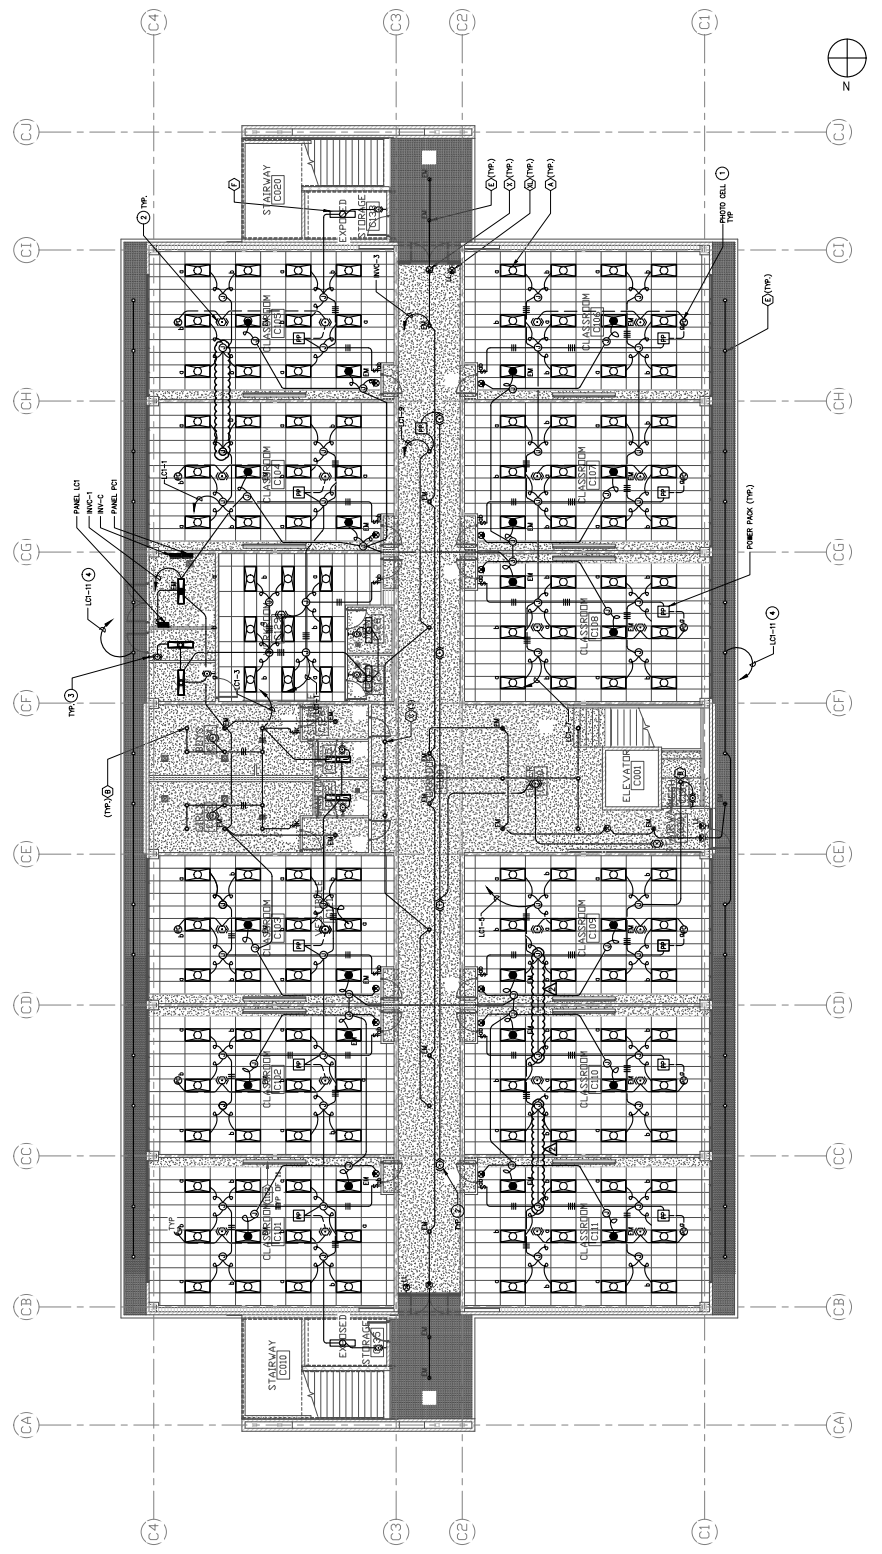

CLASSROOM BUILDING FIRST FLOOR LIGHTING PLAN
 1/8" = 1'-0"

- PLAN NOTES:**
1. PROVIDE DIMMER CONTROL MOUNT AT CEILING HEIGHT EXACT LOCATIONS.
 2. PROVIDE CEILING MOUNTED OCCUPANCY SENSORS WITH 2000 FOOT RANGE AND 15 MINUTE DELAY. PROVIDE OCCUPANCY SENSORS AS REQUIRED FOR ALL AREAS. SMALL AREAS CONTRACTOR TO VERIFY RANGE LOCATION AND ADJUSTMENT FOR COMPLETE COVERAGE.
 3. OCCUPANCY SENSORS SHALL BE MOUNTED IN ALL AREAS OCCUPANCY SENSORS WITH DATA CIRCUIT SWITCHING PANEL.
 4. PROVIDE 150K OHM 1/2W 1% RESISTOR NETWORK.
 5. PROVIDE TERMINATION.

MIG ARCHITECTS
 CLIENT FOCUSED • PASSION DRIVEN
SOUTHERN CALIFORNIA
 8183 ROCHESTER AVENUE, SUITE 100
 PAINOVILLE, CALIFORNIA 94558
 TEL: 908-987-0589
 WWW.MIGARCHITECTS.COM

ROWLAND HIGH SCHOOL ADDITION
 ROWLAND UNIFIED SCHOOL DISTRICT
 2000 OTTERBEIN AVE
 ROWLAND HEIGHTS, CALIFORNIA


IDS
 CONSULTANT
 1 PETERSON ROAD, SUITE 300
 FOLSOM, CALIFORNIA 95630
 TEL: 916-937-7800

APPROVAL STAMP: APPROVED 03-13-2014
 PROJECT NUMBER: 1310709

DATE: 04/08/2015
 SCALE: AS SHOWN

PROJECT NUMBER: 1310709

THEATER BUILDING FIRST FLOOR PARTIAL POWER PLAN
 DRAWING NUMBER: **ET2.1**

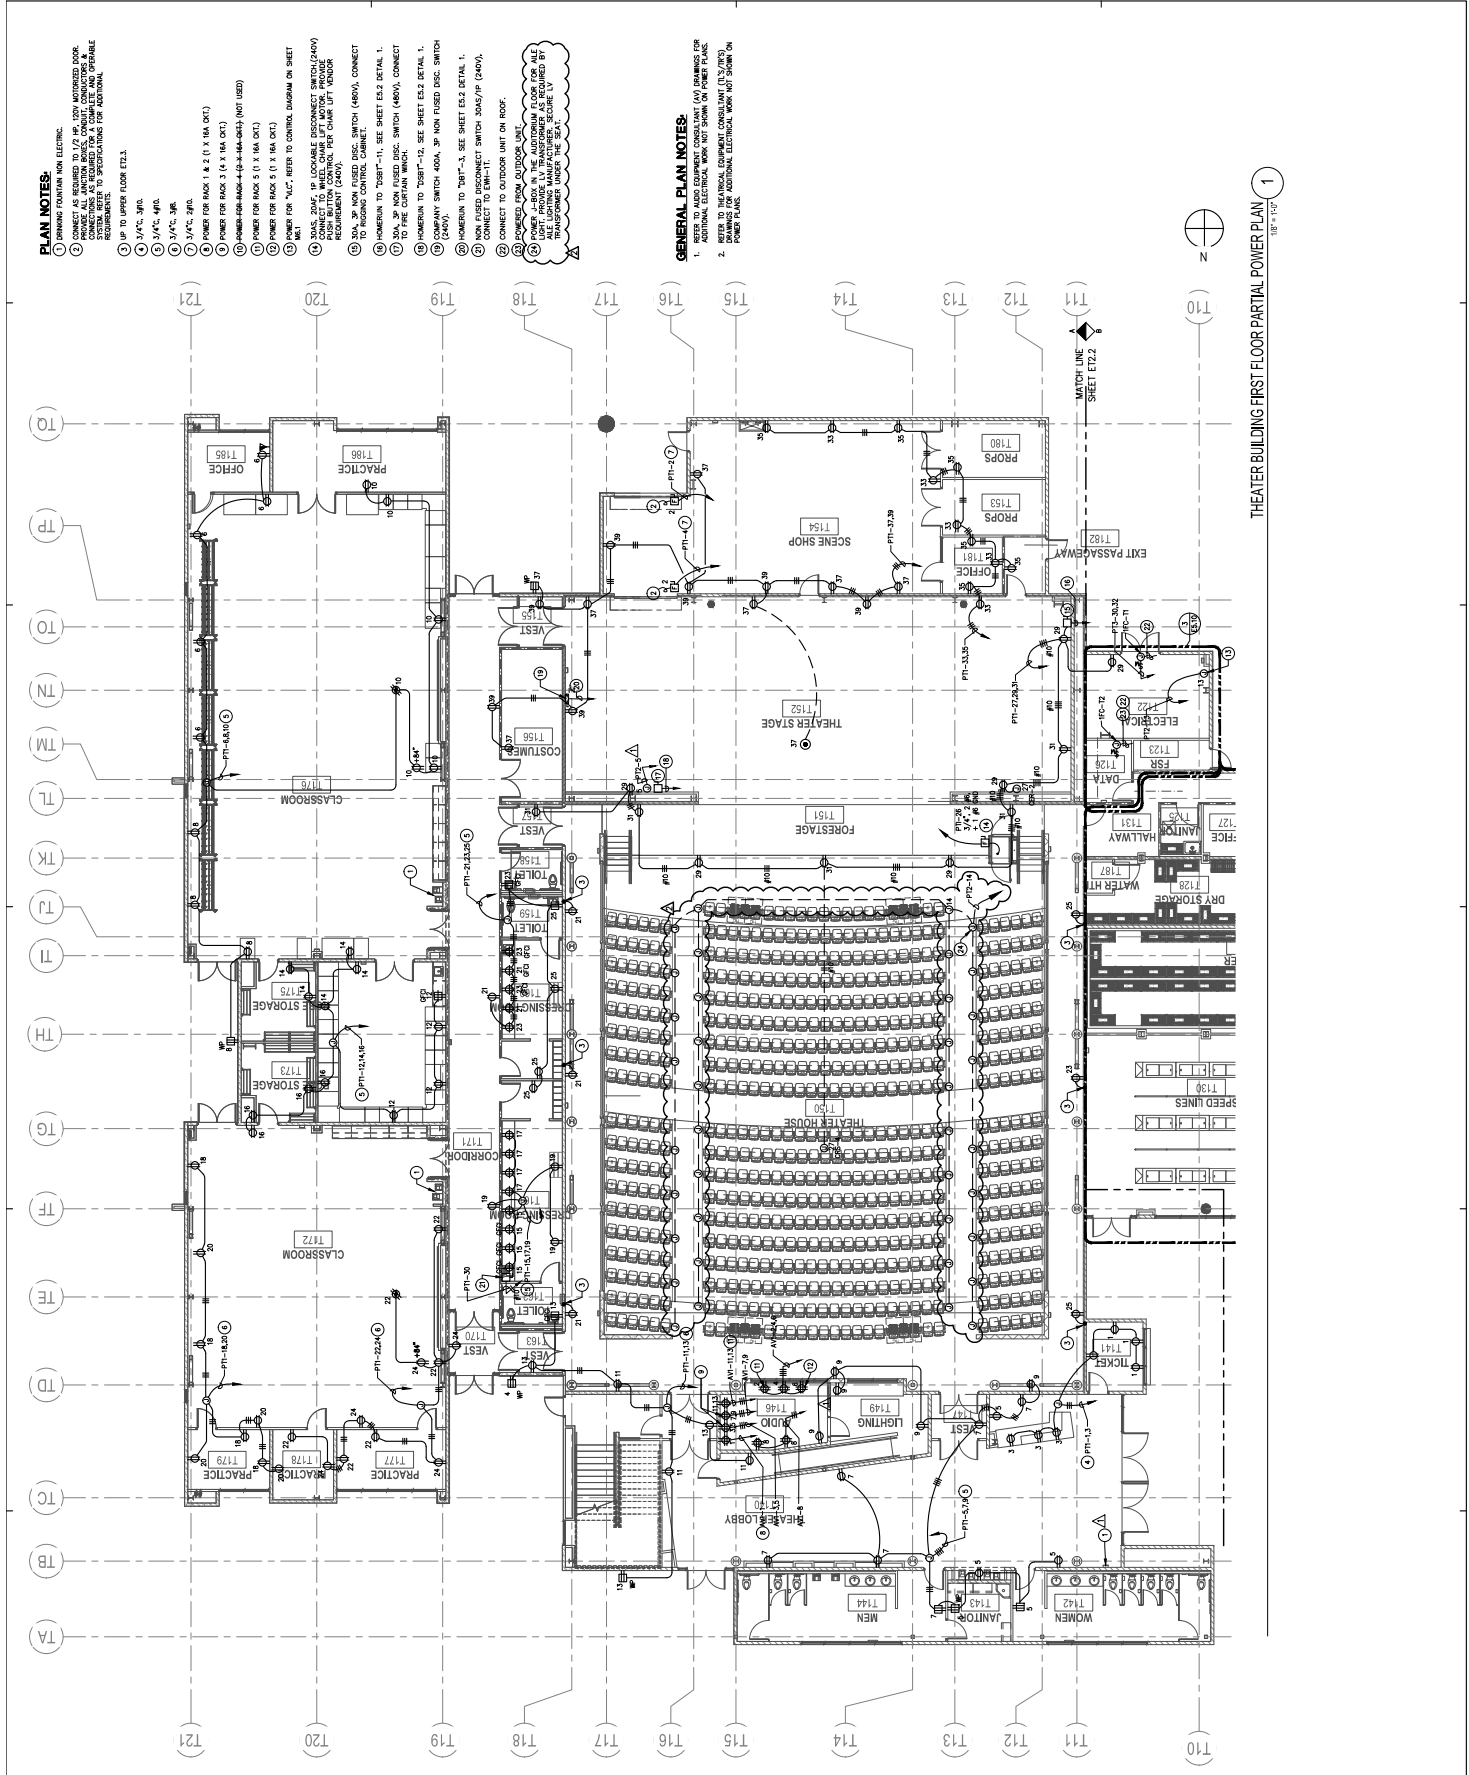


- PLAN NOTES:**
1. DRAWING FRONTIER WITH ELECTRIC.
 2. CONNECT AS REQUIRED TO 1/2 HP, 200V MOTORIZED DOOR OPERATOR AND 1/2 HP, 200V MOTORIZED DOOR OPERATOR AND 1/2 HP, 200V MOTORIZED DOOR OPERATOR TO SPECIFICATIONS FOR ADDITIONAL INFORMATION.
 3. UP TO UPPER FLOOR ET2.3.
 4. 1/4" C. 40A.
 5. 1/4" C. 40A.
GENERAL PLAN NOTES:

1. REFER TO AUDIO EQUIPMENT CONSULTANT (AEC) DRAWINGS FOR ADDITIONAL TECHNICAL WORK NOT SHOWN ON POWER PLANS.
2. DRAWINGS FOR ADDITIONAL ELECTRICAL WORK NOT SHOWN ON POWER PLANS.

THEATER BUILDING FIRST FLOOR PARTIAL POWER PLAN
 1/8" = 1'-0"


NO.	DATE	DESCRIPTION
1	04/28/2015	ISSUED FOR PERMIT
2	05/20/2014	ISSUED FOR CONSTRUCTION
3	05/20/2014	ISSUED FOR CONSTRUCTION
4	05/20/2015	ISSUED FOR CONSTRUCTION
5	05/20/2015	ISSUED FOR CONSTRUCTION
6	05/20/2015	ISSUED FOR CONSTRUCTION
7	05/20/2015	ISSUED FOR CONSTRUCTION
8	05/20/2015	ISSUED FOR CONSTRUCTION
9	05/20/2015	ISSUED FOR CONSTRUCTION
10	05/20/2015	ISSUED FOR CONSTRUCTION

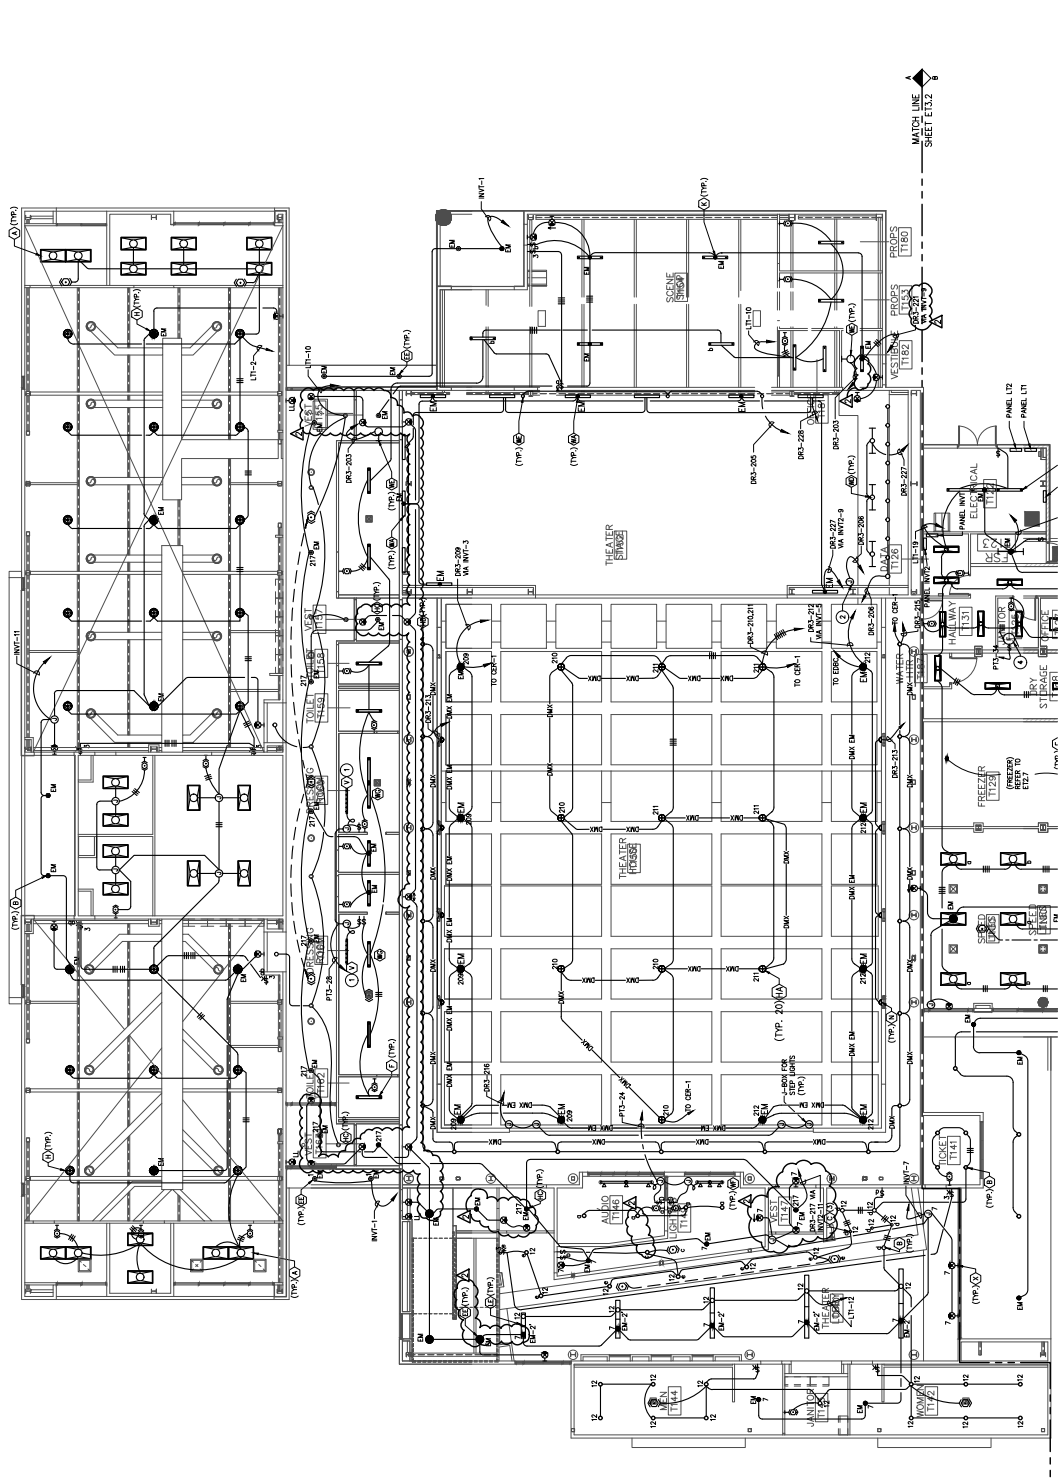

THEATER BUILDING FIRST FLOOR PARTIAL LIGHTING PLAN
 1
 1/8" = 1'-0"

- BLANK NOTES:**
- ① CONNECT AS SHOWN TO RISING ROOM MAKE-UP/ HANTRY LIGHT FIXTURE ABOVE MIRROR.
 - ② CONNECT TO RISING INDOOR LIGHT 102.

PLAN NOTES:
 ① 1/2" = 1/8" RFL. ELEM.
 ② 1/4" = 1/8" RFL. ELEM.

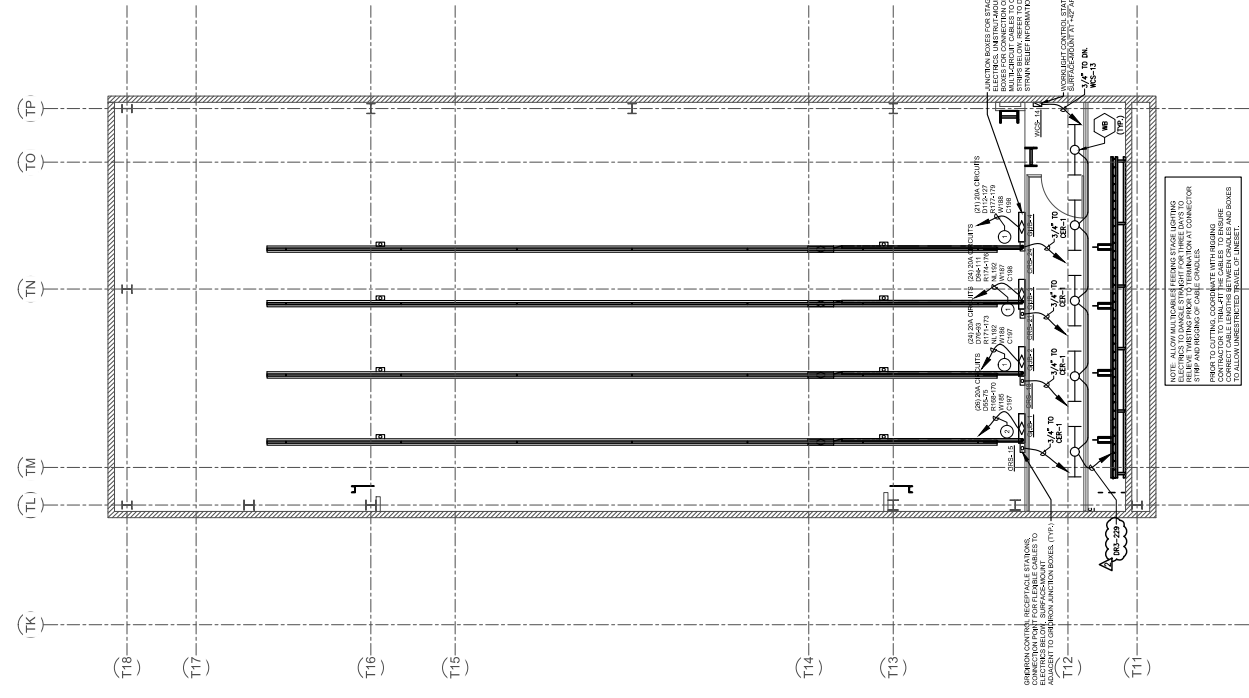

STAGE LIGHTING PLAN LOADING GALLERY 1
 1/8" = 1/8"


WIG ARCHITECTS
 CLIENT FOCUSED • PASSION DRIVEN
SOUTHERN CALIFORNIA
 8183 ROCHESTER AVENUE, SUITE 100
 PAINOVILLE, CALIFORNIA 92678
 TEL: 949-487-6969
 www.wigarchitects.com

ROWLAND HIGH SCHOOL ADDITION
 ROWLAND UNIFIED SCHOOL DISTRICT
 2000 OTTERBEIN AVE
 ROWLAND HEIGHTS, CALIFORNIA



IDS
 CONSULTANT
 ds group
 1 PETERSON ROAD, STE 100
 TEL: 949-447-1000

APPROVED FOR CONSTRUCTION
 APP-03-13771
 DATE: 10-19-14

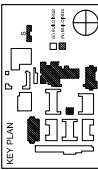

NO.	DATE	DESCRIPTION
1	10/19/14	ISSUE FOR PERMIT
2	03/20/14	ISSUE FOR CONSTRUCTION
3	03/20/14	ISSUE FOR CONSTRUCTION
4	03/20/14	ISSUE FOR CONSTRUCTION
5	03/20/14	ISSUE FOR CONSTRUCTION
6	03/20/14	ISSUE FOR CONSTRUCTION
7	03/20/14	ISSUE FOR CONSTRUCTION
8	03/20/14	ISSUE FOR CONSTRUCTION
9	03/20/14	ISSUE FOR CONSTRUCTION
10	03/20/14	ISSUE FOR CONSTRUCTION

DRWN: JP
 CHKD: PMRD
 DATE: 04/08/2015
 SCALE:
 PROJECT NUMBER: 1310700

STAGE LIGHTING PLAN
LOADING GALLERY

DRAWING NUMBER: **ET3.7**


WIG ARCHITECTS
 CLIENT FOCUSED • PASSION DRIVEN
SOUTHERN CALIFORNIA
 8183 ROCHESTER AVENUE, SUITE 100
 PAINOVILLE, CALIFORNIA 92678
 TEL: 949-497-6069
 www.wigarchitects.com

ROWLAND HIGH SCHOOL ADDITION
 ROWLAND UNIFIED SCHOOL DISTRICT
 2000 OTTERBEIN AVE
 ROWLAND HEIGHTS, CALIFORNIA



IDS GROUP
 CONSULTANT
 1 PETERSON ROAD, SUITE 100
 ROWLAND HEIGHTS, CA 92668
 TEL: 949-947-7800

APP-03-13771
 PROJECT NO.
 DATE: 10-19-14

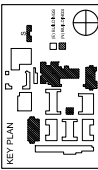


NO.	DATE	DESCRIPTION
1	10/19/14	ISSUE FOR PERMIT
2	02/20/14	ISSUE FOR PERMIT
3	02/20/14	ISSUE FOR PERMIT
4	02/20/14	ISSUE FOR PERMIT
5	02/20/14	ISSUE FOR PERMIT

DRWN: JP
 CHKD: PARO
 DATE: 04/08/2015
 PROJECT NUMBER: 1310700

**THEATER BUILDING
 ROOF PARTIAL
 ELECTRICAL PLAN**

DRAWING NUMBER: **ET4.2**

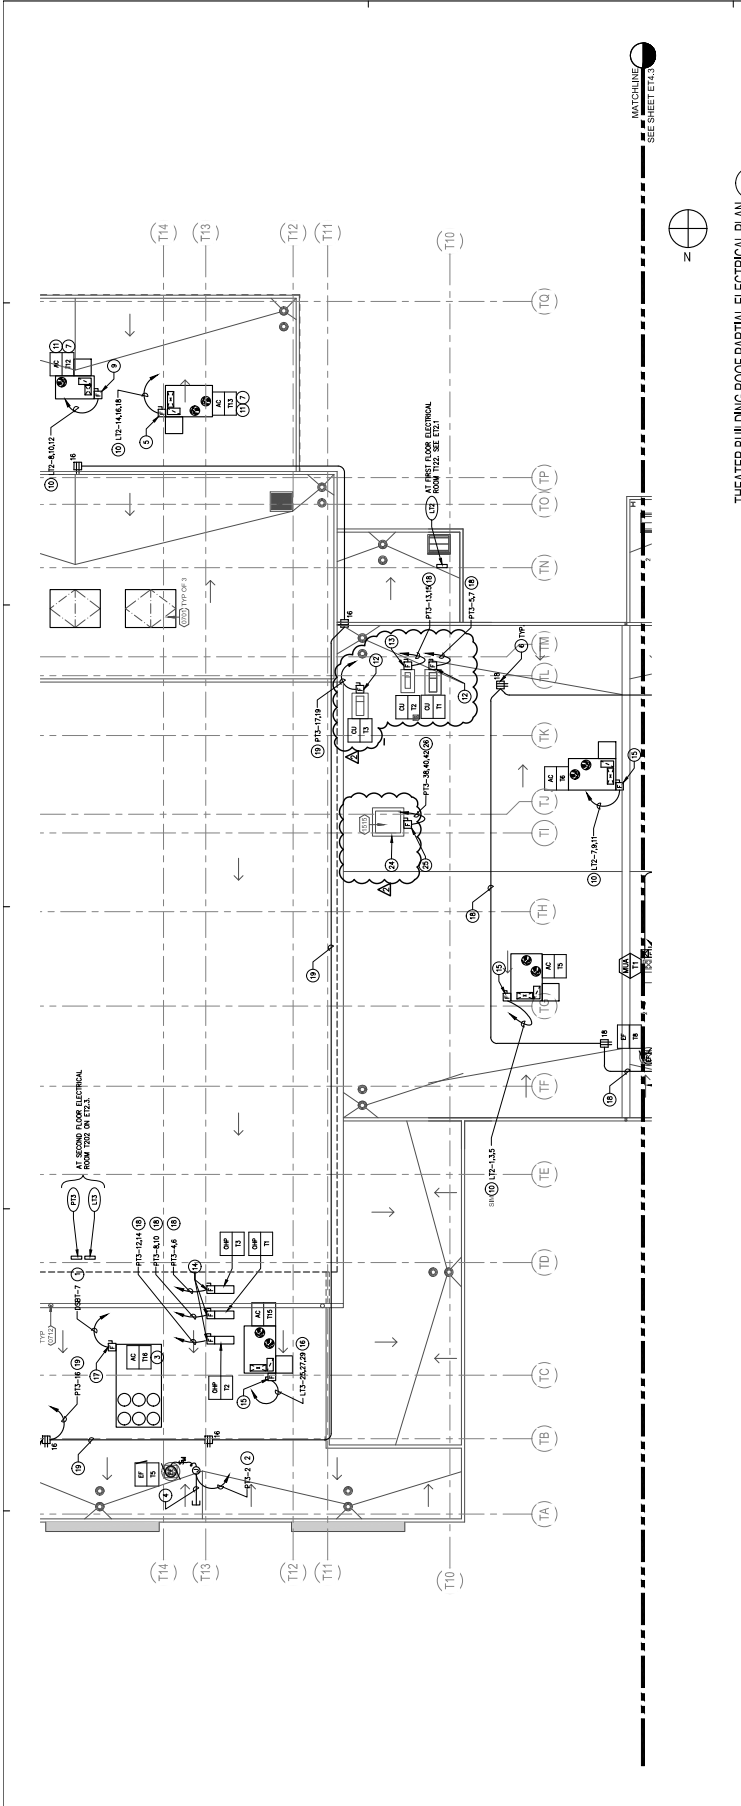

THEATER BUILDING ROOF PARTIAL ELECTRICAL PLAN
 SEE "ET4.3"

- GENERAL ROOF NOTES:**
1. ALL ELECTRICAL EQUIPMENT SHALL BE MOUNTED ON THE ROOF SHALL BE WEATHERPROOF (NEMA-3R).
 2. PROVIDE ANCHOR BOLTS TO SUPPORT CONDUITS (FW ALL EXPOSED).
 3. ALL ELECTRICAL EQUIPMENT MOUNTED ON THE ROOF SHALL BE WEATHERPROOF (NEMA-3R).
 4. VERIFY EXISTING LOCATION OF RACE AND PUMPING EQUIPMENT.
 5. PROVIDE FUSE PER MANUFACTURER'S RATING IF DIFFERENT FROM SIZE INDICATED. COMPLY WITH CODE.

- PLAN KEY NOTES:**
1. PLAN KEYNOTES REFER TO SHEET ET4.1.


WIG ARCHITECTS
 CLIENT FOCUSED • PAPERLESS DESIGN
 SOUTHERN CALIFORNIA
 8183 ROCHESTER AVENUE, SUITE 100
 VAN NUYS, CALIFORNIA 91411-2070
 TEL: 909-987-6969
 www.wigarchitects.com

ROWLAND HIGH SCHOOL ADDITION
 ROWLAND UNIFIED SCHOOL DISTRICT
 2000 OTTERBEIN AVE
 ROWLAND HEIGHTS, CALIFORNIA



CONSULTANT
BUKA
 CONSULTING ENGINEERS AND ARCHITECTS
 10000 Wilshire Blvd, Suite 1000
 Los Angeles, CA 90024
 TEL: 310.206.1000

APP US-13771
 19164
 DATE: 12/28/15

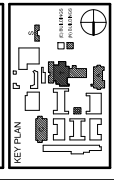


NO.	DATE	DESCRIPTION
1	12/28/15	ISSUE FOR PERMIT
2	01/08/16	ISSUE FOR CONSTRUCTION
3	02/02/16	ISSUE FOR PROGRESS
4	03/01/16	ISSUE FOR SUBMITTAL
5	03/01/16	ISSUE FOR APPROVAL
6	03/01/16	ISSUE FOR MEZZANINE


DRAWN: BF
 CHECKED: TRC
 DATE: 4/8/2015
 SCALE: AS NOTED
 PROJECT NUMBER: 1310700

STAGE LIGHTING PLAN
 - MEZZANINE LEVEL

DRAWING NUMBER: **TL2.1.2**

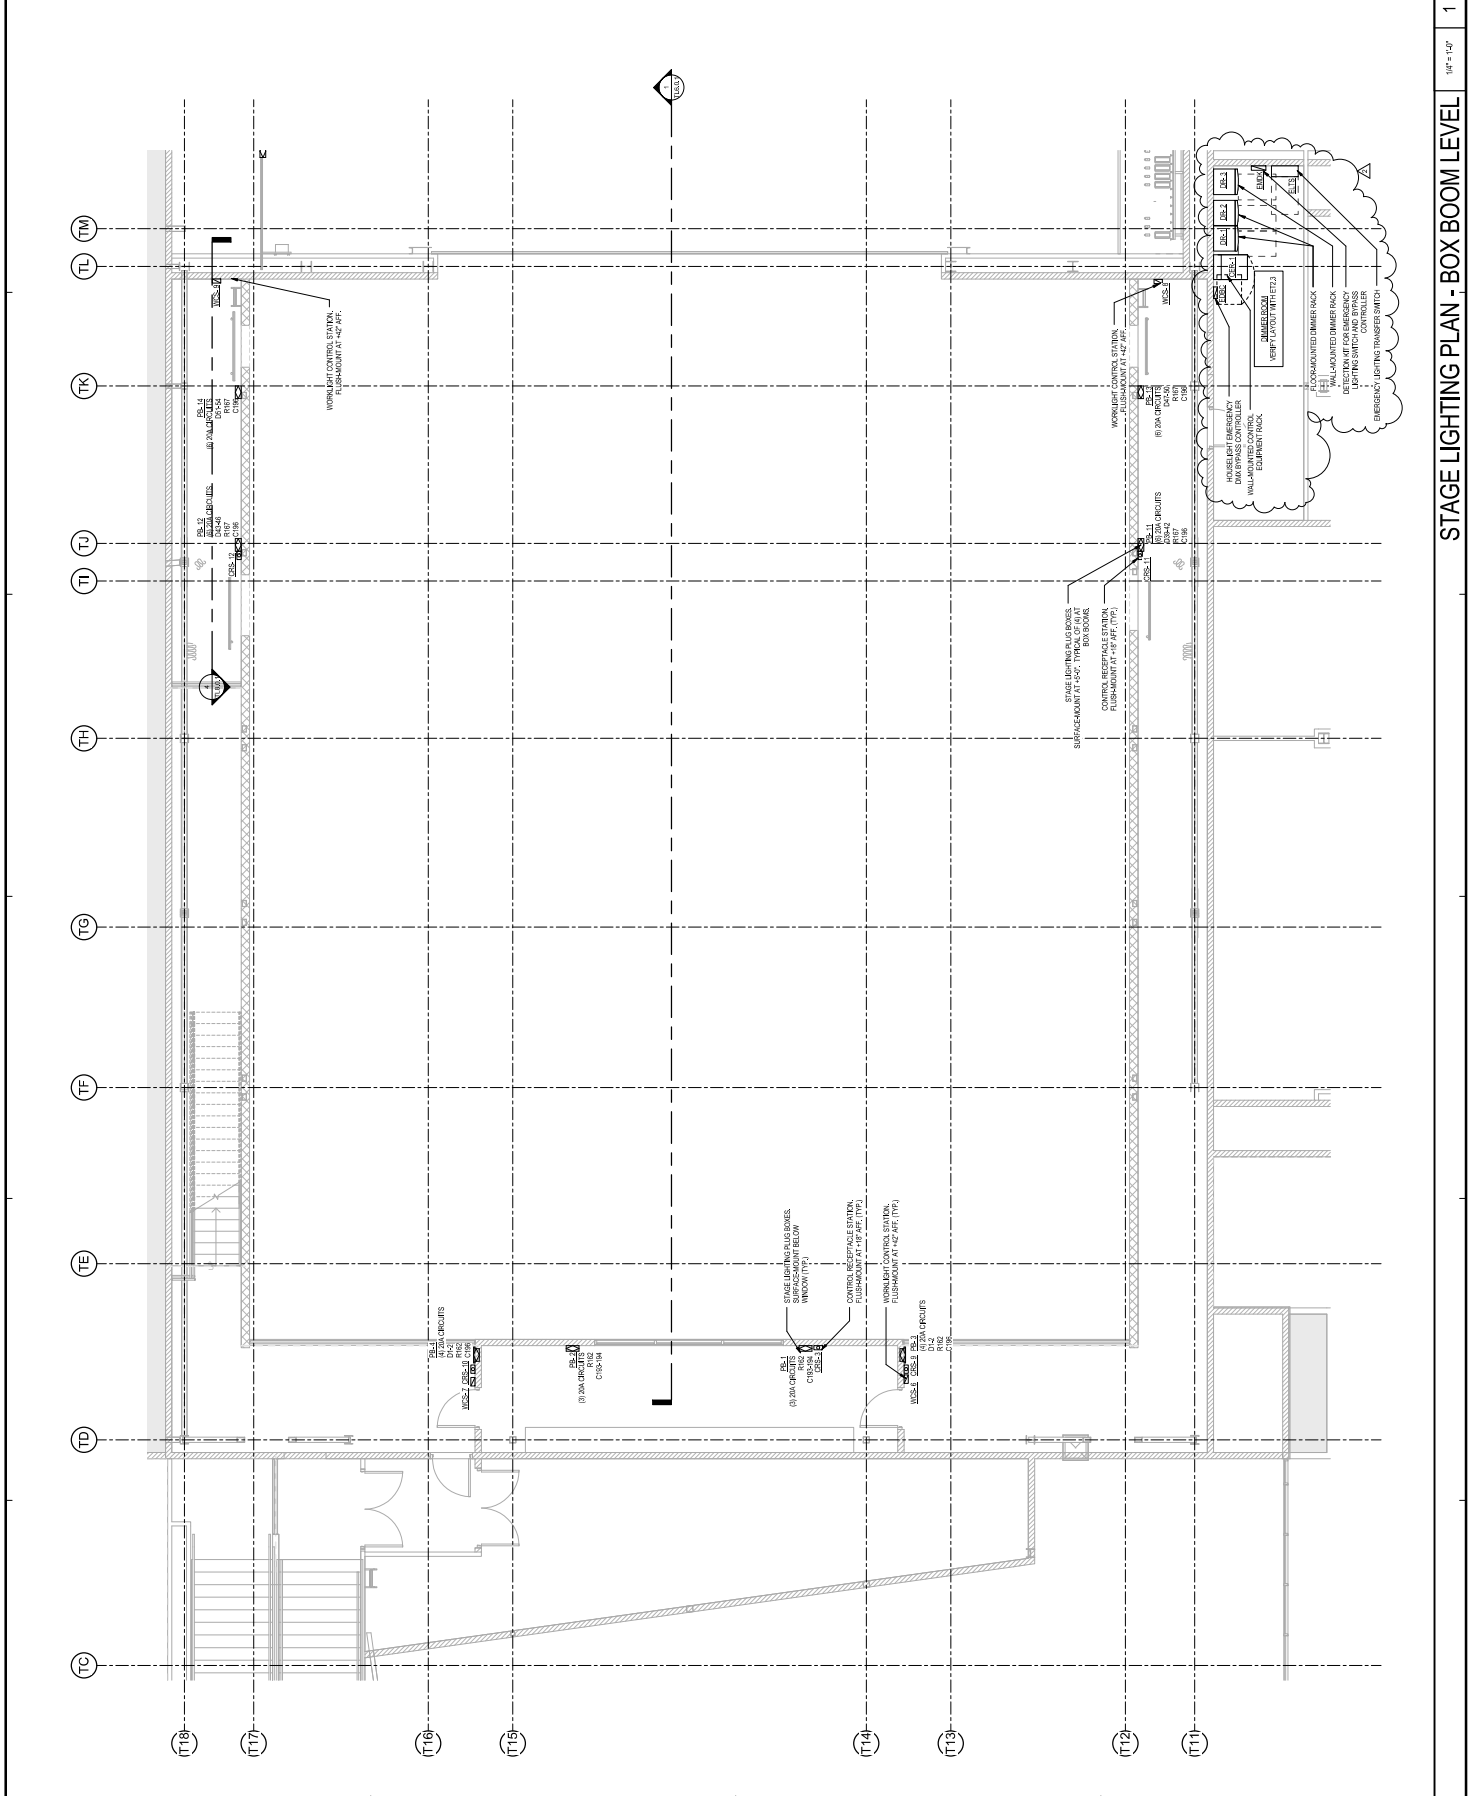


STAGE LIGHTING PLAN - BOX BOOM LEVEL 1/4" = 1'-0"

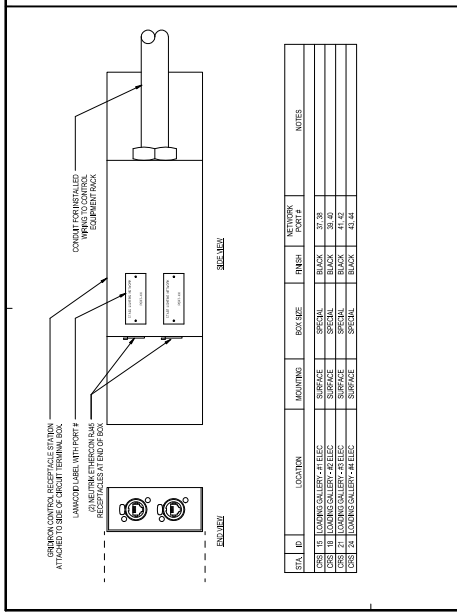


STA. ID	LOCATION	BOX SIZE	FINISH	NETWORK PORT #	NOTES
CSS 1	LOBBY	40 DEEP BY 4.0	BLACK	30	
CSS 2	LOBBY	40 DEEP BY 4.0	BLACK	30	
CSS 3	LOBBY	40 DEEP BY 4.0	BLACK	30	
CSS 4	LOBBY	40 DEEP BY 4.0	BLACK	30	

CONTROL RECEPTACLE STATION - TYPE 407 8" x 12"

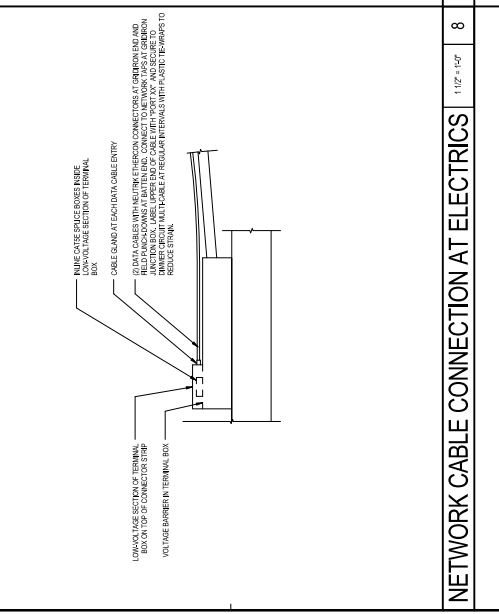


NETWORK CABLE CONNECTION AT ELECTRICS 11 1/2" x 14"

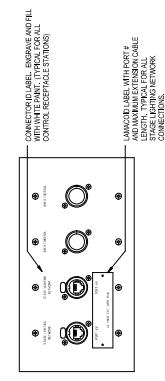


STA. ID	LOCATION	BOX SIZE	FINISH	NETWORK PORT #	NOTES
CSS 1	LOBBY	40 DEEP BY 4.0	BLACK	30	
CSS 2	LOBBY	40 DEEP BY 4.0	BLACK	30	
CSS 3	LOBBY	40 DEEP BY 4.0	BLACK	30	

CONTROL RECEPTACLE STATION - TYPE 408 8" x 14"

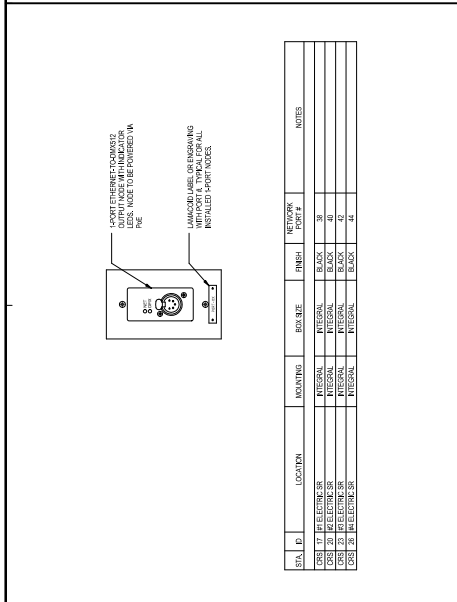


STA. ID	LOCATION	BOX SIZE	FINISH	NETWORK PORT #	NOTES
CSS 1	LOBBY	40 DEEP BY 4.0	BLACK	30	
CSS 2	LOBBY	40 DEEP BY 4.0	BLACK	30	
CSS 3	LOBBY	40 DEEP BY 4.0	BLACK	30	
CSS 4	LOBBY	40 DEEP BY 4.0	BLACK	30	

CONTROL RECEPTACLE STATION - TYPE 404 8" x 12"

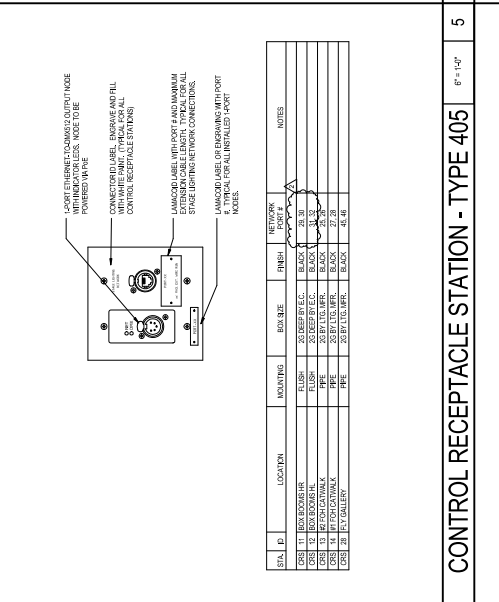


STA. ID	LOCATION	BOX SIZE	FINISH	NETWORK PORT #	NOTES
CSS 1	LOBBY	40 DEEP BY 4.0	BLACK	30	
CSS 2	LOBBY	40 DEEP BY 4.0	BLACK	30	
CSS 3	LOBBY	40 DEEP BY 4.0	BLACK	30	
CSS 4	LOBBY	40 DEEP BY 4.0	BLACK	30	

CONTROL RECEPTACLE STATION - TYPE 405 8" x 14"

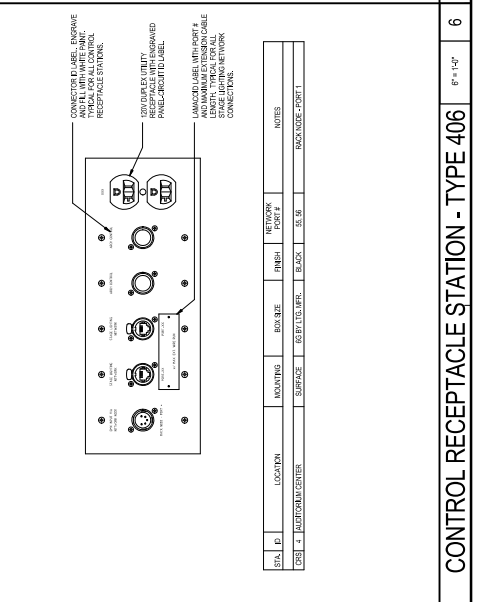


STA. ID	LOCATION	BOX SIZE	FINISH	NETWORK PORT #	NOTES
CSS 1	LOBBY	40 DEEP BY 4.0	BLACK	30	
CSS 2	LOBBY	40 DEEP BY 4.0	BLACK	30	
CSS 3	LOBBY	40 DEEP BY 4.0	BLACK	30	

CONTROL RECEPTACLE STATION - TYPE 406 8" x 14"

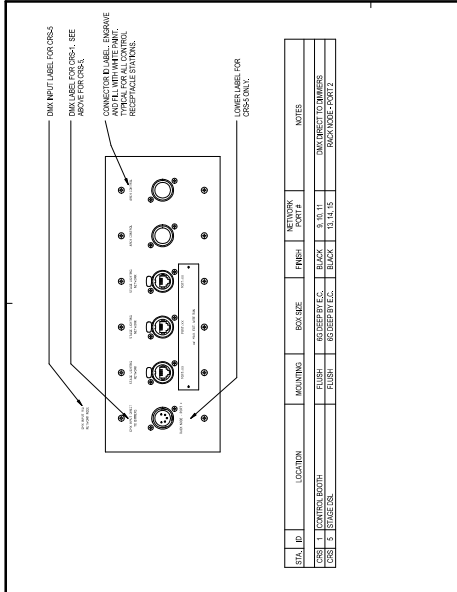


STA. ID	LOCATION	BOX SIZE	FINISH	NETWORK PORT #	NOTES
CSS 1	LOBBY	40 DEEP BY 4.0	BLACK	30	
CSS 2	LOBBY	40 DEEP BY 4.0	BLACK	30	
CSS 3	LOBBY	40 DEEP BY 4.0	BLACK	30	
CSS 4	LOBBY	40 DEEP BY 4.0	BLACK	30	

CONTROL RECEPTACLE STATION - TYPE 401 8" x 14"

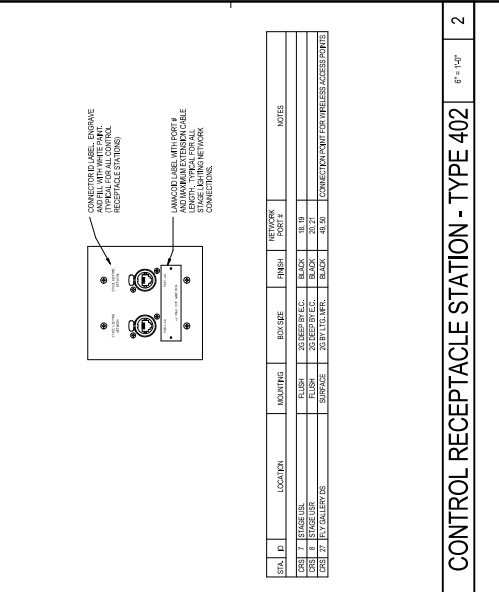

STA. ID	LOCATION	BOX SIZE	FINISH	NETWORK PORT #	NOTES
CSS 1	LOBBY	40 DEEP BY 4.0	BLACK	30	
CSS 2	LOBBY	40 DEEP BY 4.0	BLACK	30	
CSS 3	LOBBY	40 DEEP BY 4.0	BLACK	30	
CSS 4	LOBBY	40 DEEP BY 4.0	BLACK	30	

CONTROL RECEPTACLE STATION - TYPE 402 8" x 14"

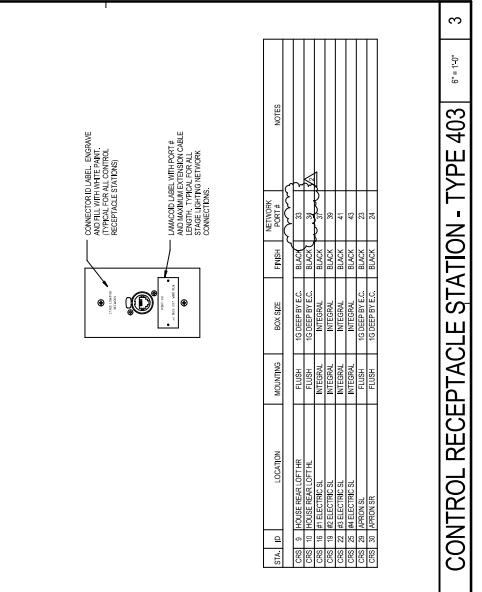

STA. ID	LOCATION	BOX SIZE	FINISH	NETWORK PORT #	NOTES
CSS 1	LOBBY	40 DEEP BY 4.0	BLACK	30	
CSS 2	LOBBY	40 DEEP BY 4.0	BLACK	30	
CSS 3	LOBBY	40 DEEP BY 4.0	BLACK	30	
CSS 4	LOBBY	40 DEEP BY 4.0	BLACK	30	

CONTROL RECEPTACLE STATION - TYPE 403 8" x 14"

WIG ARCHITECTS
 CLIENT FOCUSED • PASSION DRIVEN
 SOUTHERN CALIFORNIA
 8183 ROCHESTER AVENUE, SUITE 100
 VAN NUYS, CALIFORNIA 91411-2020
 TEL: 909-981-6069
 www.wigarchitects.com

ROWLAND HIGH SCHOOL ADDITION
 ROWLAND UNIFIED SCHOOL DISTRICT
 2000 OTTERBEN AVE
 ROWLAND HEIGHTS, CALIFORNIA



CONSULTANT
BUKA
 CONSULTANTS AND ARCHITECTS
 10000 VAN NUYS BLVD
 VAN NUYS, CA 91411

REVISION SCHEDULE
 NO. DATE DESCRIPTION
 1 08/02/14 ISSUED FOR PERMIT
 2 08/02/14 ISSUED FOR PERMIT
 3 08/02/14 ISSUED FOR PERMIT

KEY PLAN
 (Diagram showing the location of the control receptacle stations on the floor plan.)

REVISION SCHEDULE
 NO. DATE DESCRIPTION
 1 08/02/14 ISSUED FOR PERMIT
 2 08/02/14 ISSUED FOR PERMIT
 3 08/02/14 ISSUED FOR PERMIT

DRAWING INFORMATION
 DRAWN BY: JMD, TRC
 DATE: 4/8/2015
 SCALE: AS NOTED
 PROJECT NUMBER: 1310700
STAGELIGHTING - CONTROL DEVICES
TL8.2.1

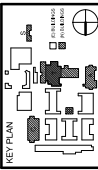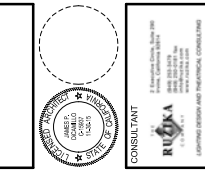

REVISION SCHEDULE

NO.	DATE	DESCRIPTION
1	05/02/14	ISSUE FOR PERMIT
2	05/02/14	ISSUE FOR PERMIT
STAGE LIGHTING DETAILS - CONTROL DEVICES



DRWN: BF
 DATE: 4/8/2015
 PROJECT NUMBER: 1310700

SCALE: AS NOTED



TL8.2.3

1	18U BLANK
2	ARCHITECTURAL CONTROL (IF REQUIRED)
3	4-SPORT NETWORK PATCH PANEL (PORTS 1-24)
4	4-SPORT NETWORK PATCH PANEL (PORTS 25-48)
5	4-SPORT NETWORK PATCH PANEL (PORTS 49-72)
35	4-SPORT NETWORK PATCH PANEL (PORTS 769-792)


EQUIPMENT RACK TO BE MIDDLE PLANTER, 1800-2400 OR APPROVED EQUAL.

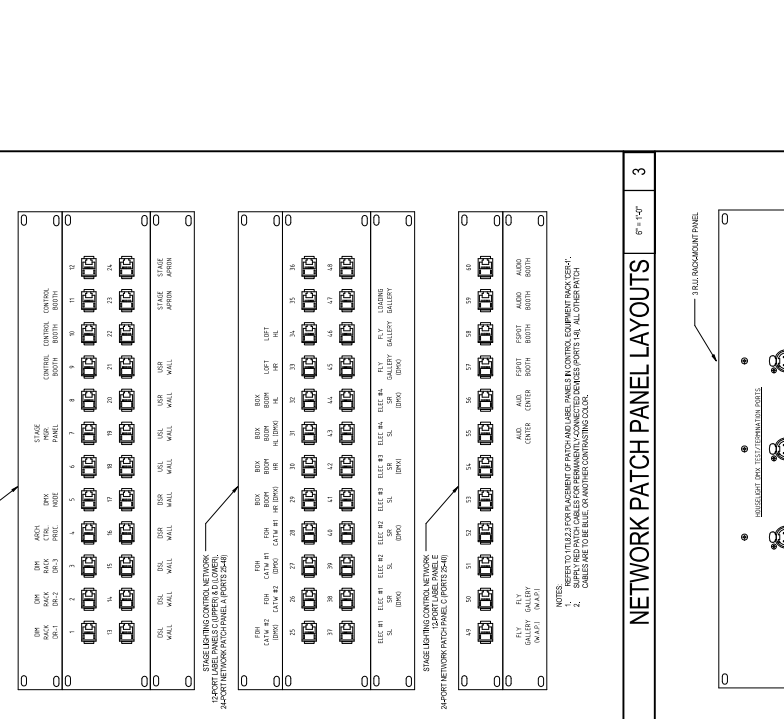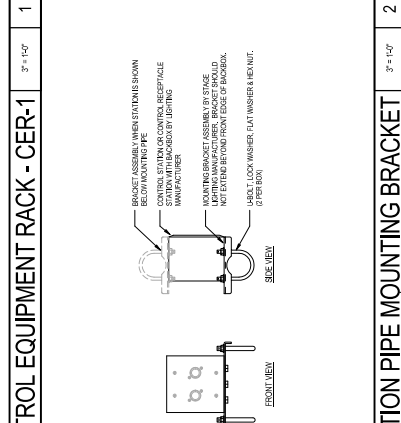

REFER TO T11.2.2 FOR PLACEMENT OF PATCH AND LABEL PANELS IN CONTROL EQUIPMENT RACKS. CABLES ARE TO BE RACE OR UNDER CONTROLS RACKS.

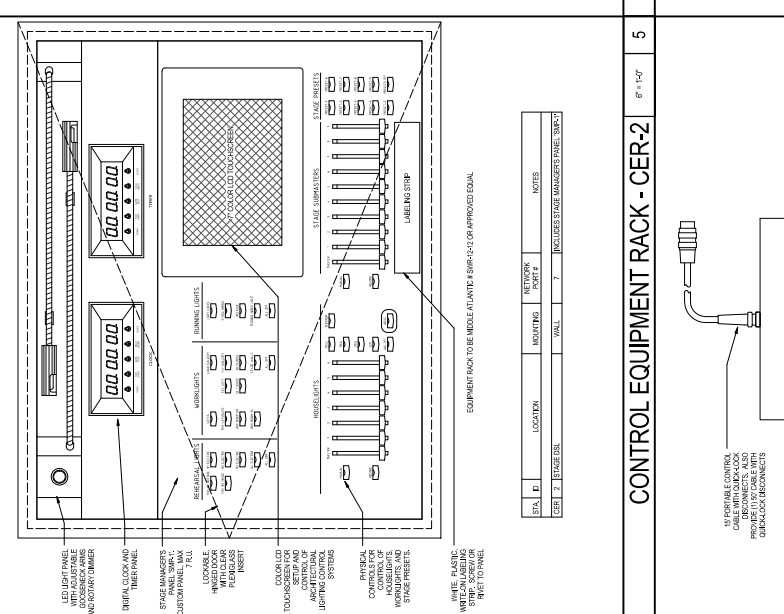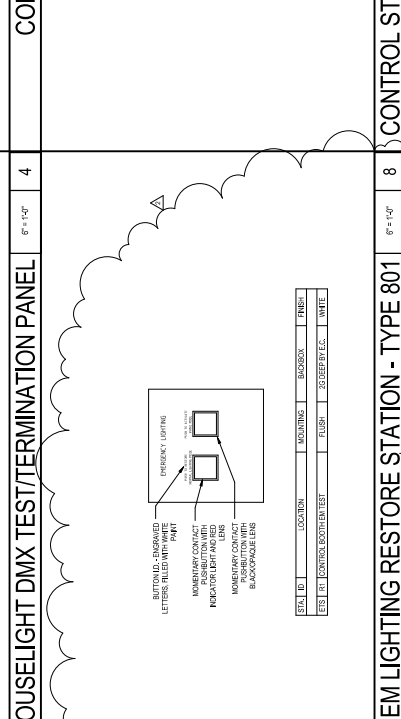

EQUIPMENT RACK TO BE MIDDLE PLANTER, 1800-2400 OR APPROVED EQUAL.

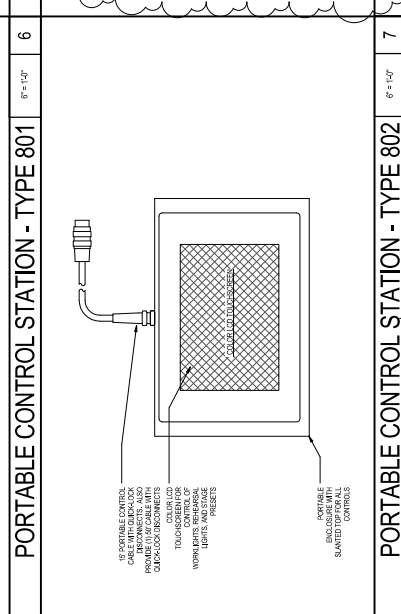

PORTABLE CONTROL STATION - TYPE 802

PORTABLE CONTROL STATION - TYPE 801

