




PLAN
TOILET AREA-UNIT "C"
NOTE: SLOPE FLOOR 1" TO FLOOR DRAINS.

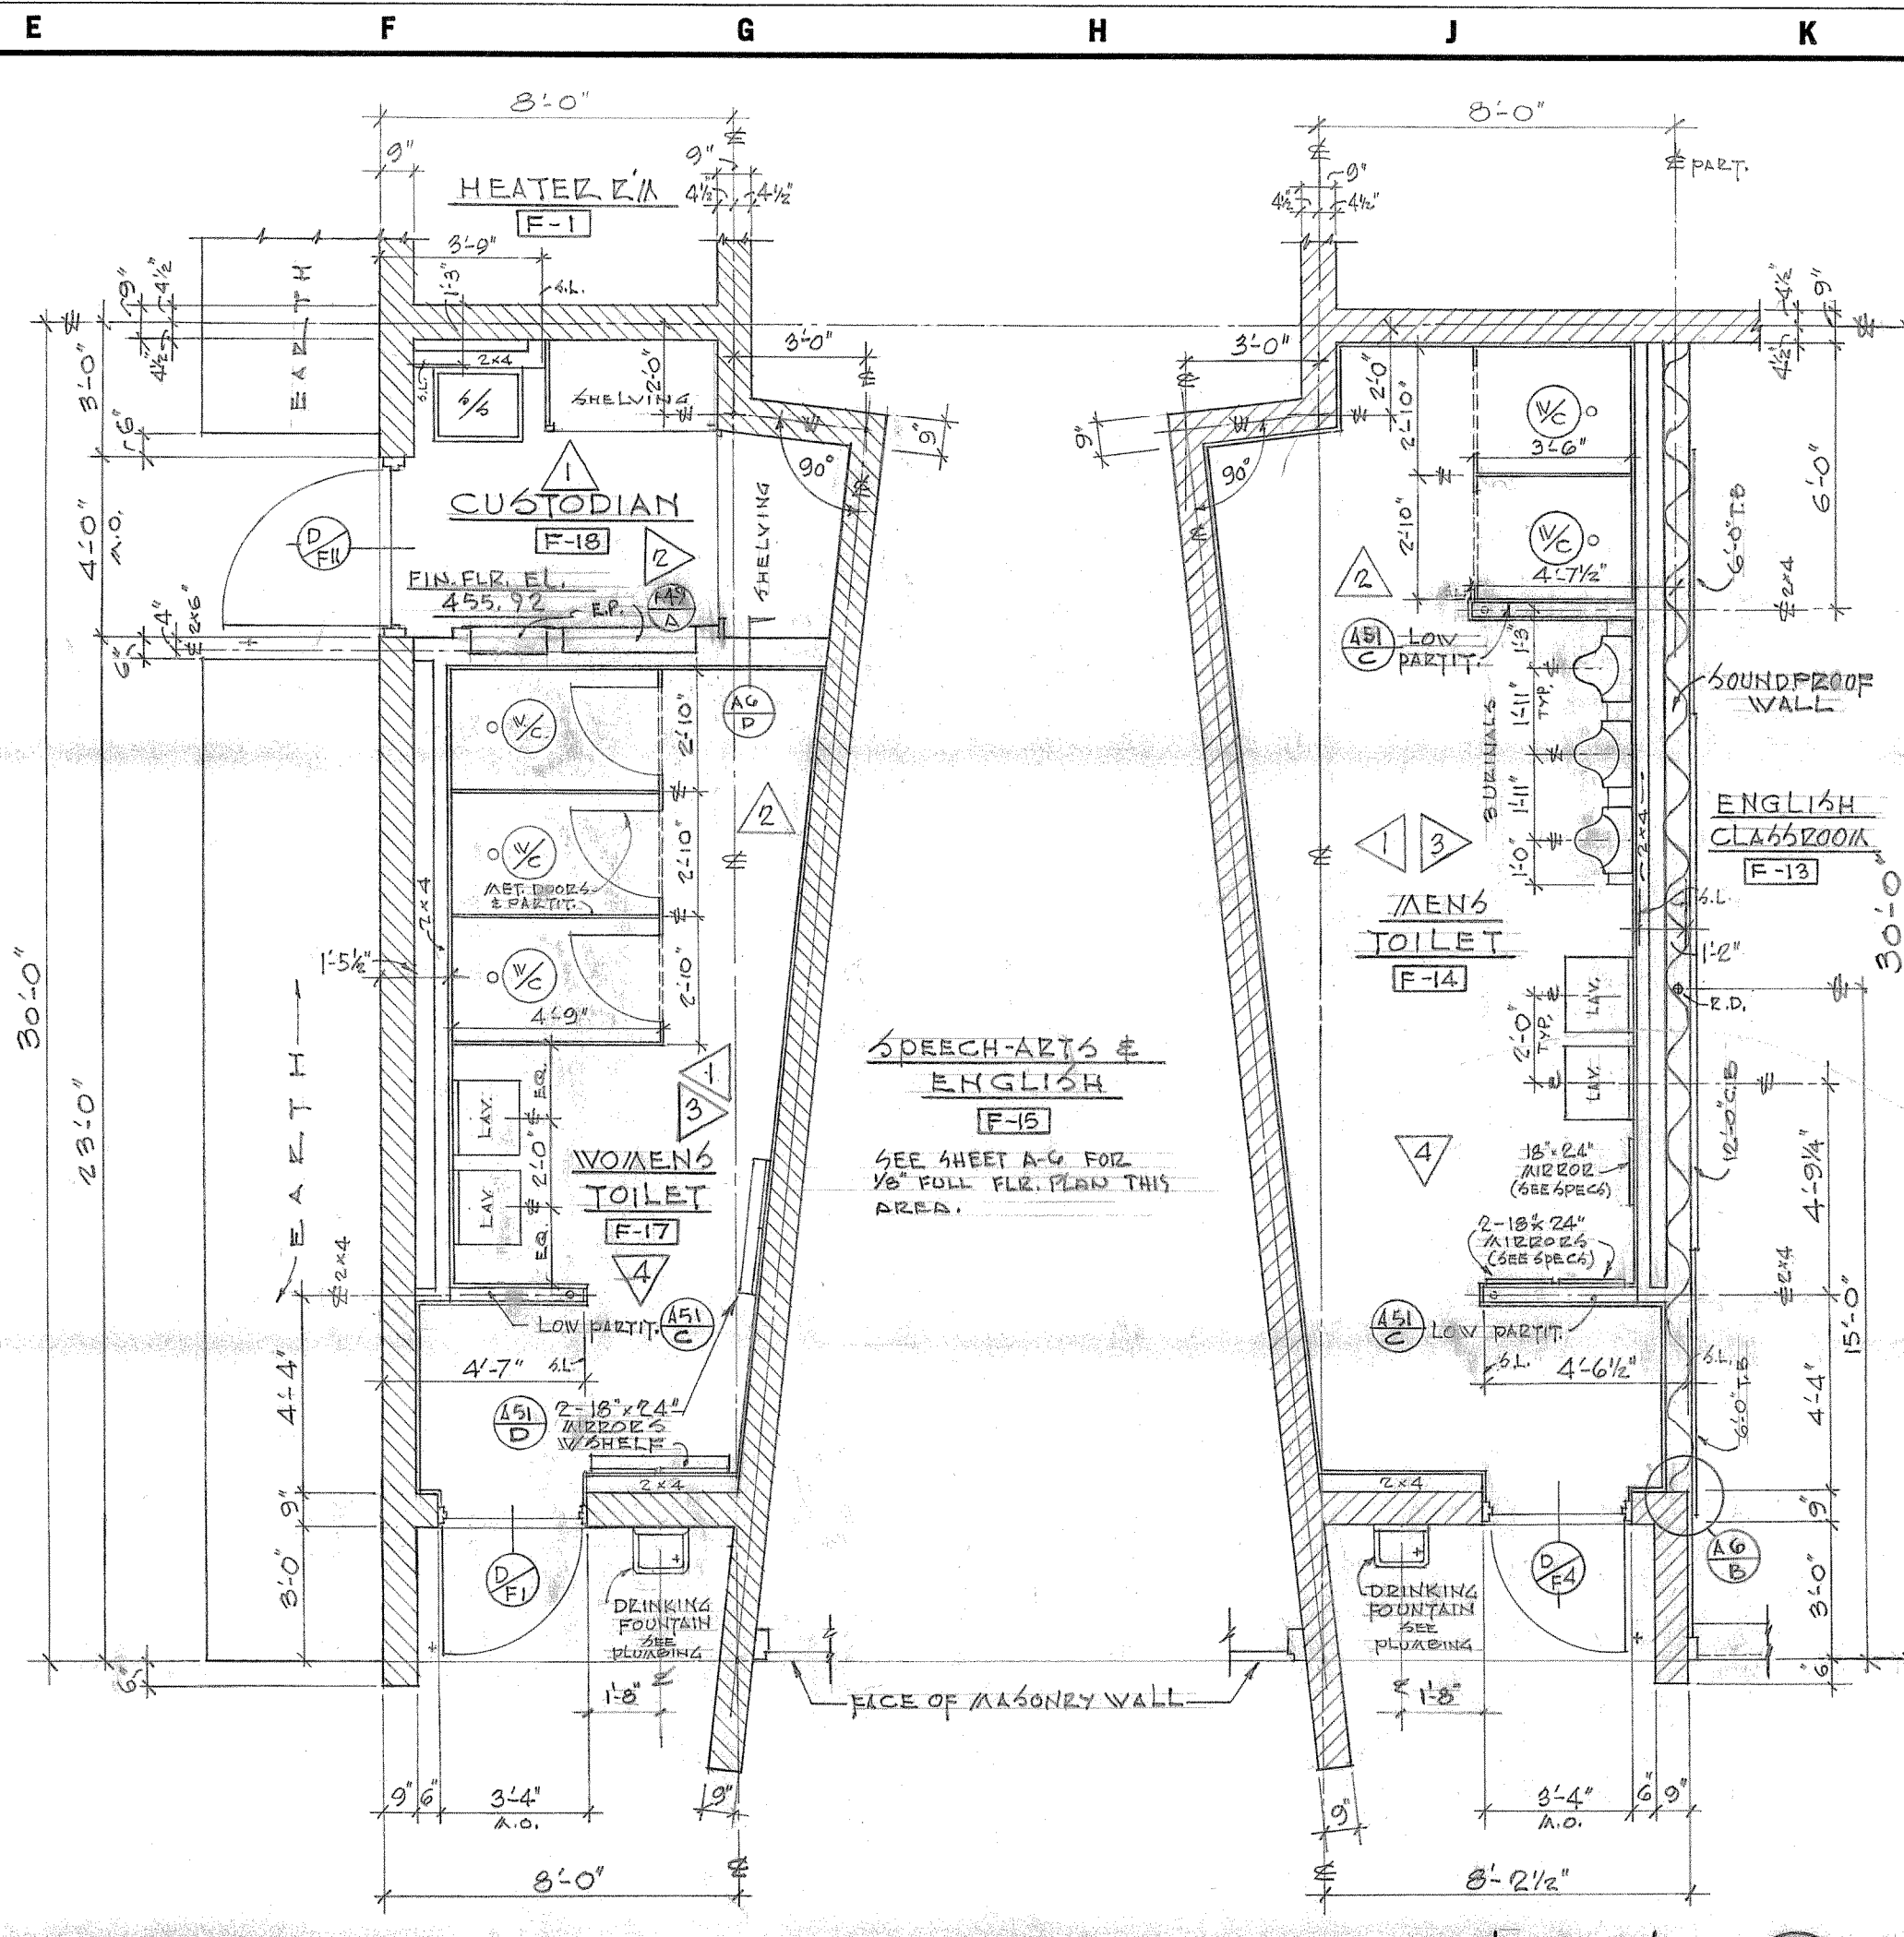


PLAN
TOILET AREA-UNIT "F"
NOTE: SLOPE FLOOR 1" TO FLOOR DRAINS.

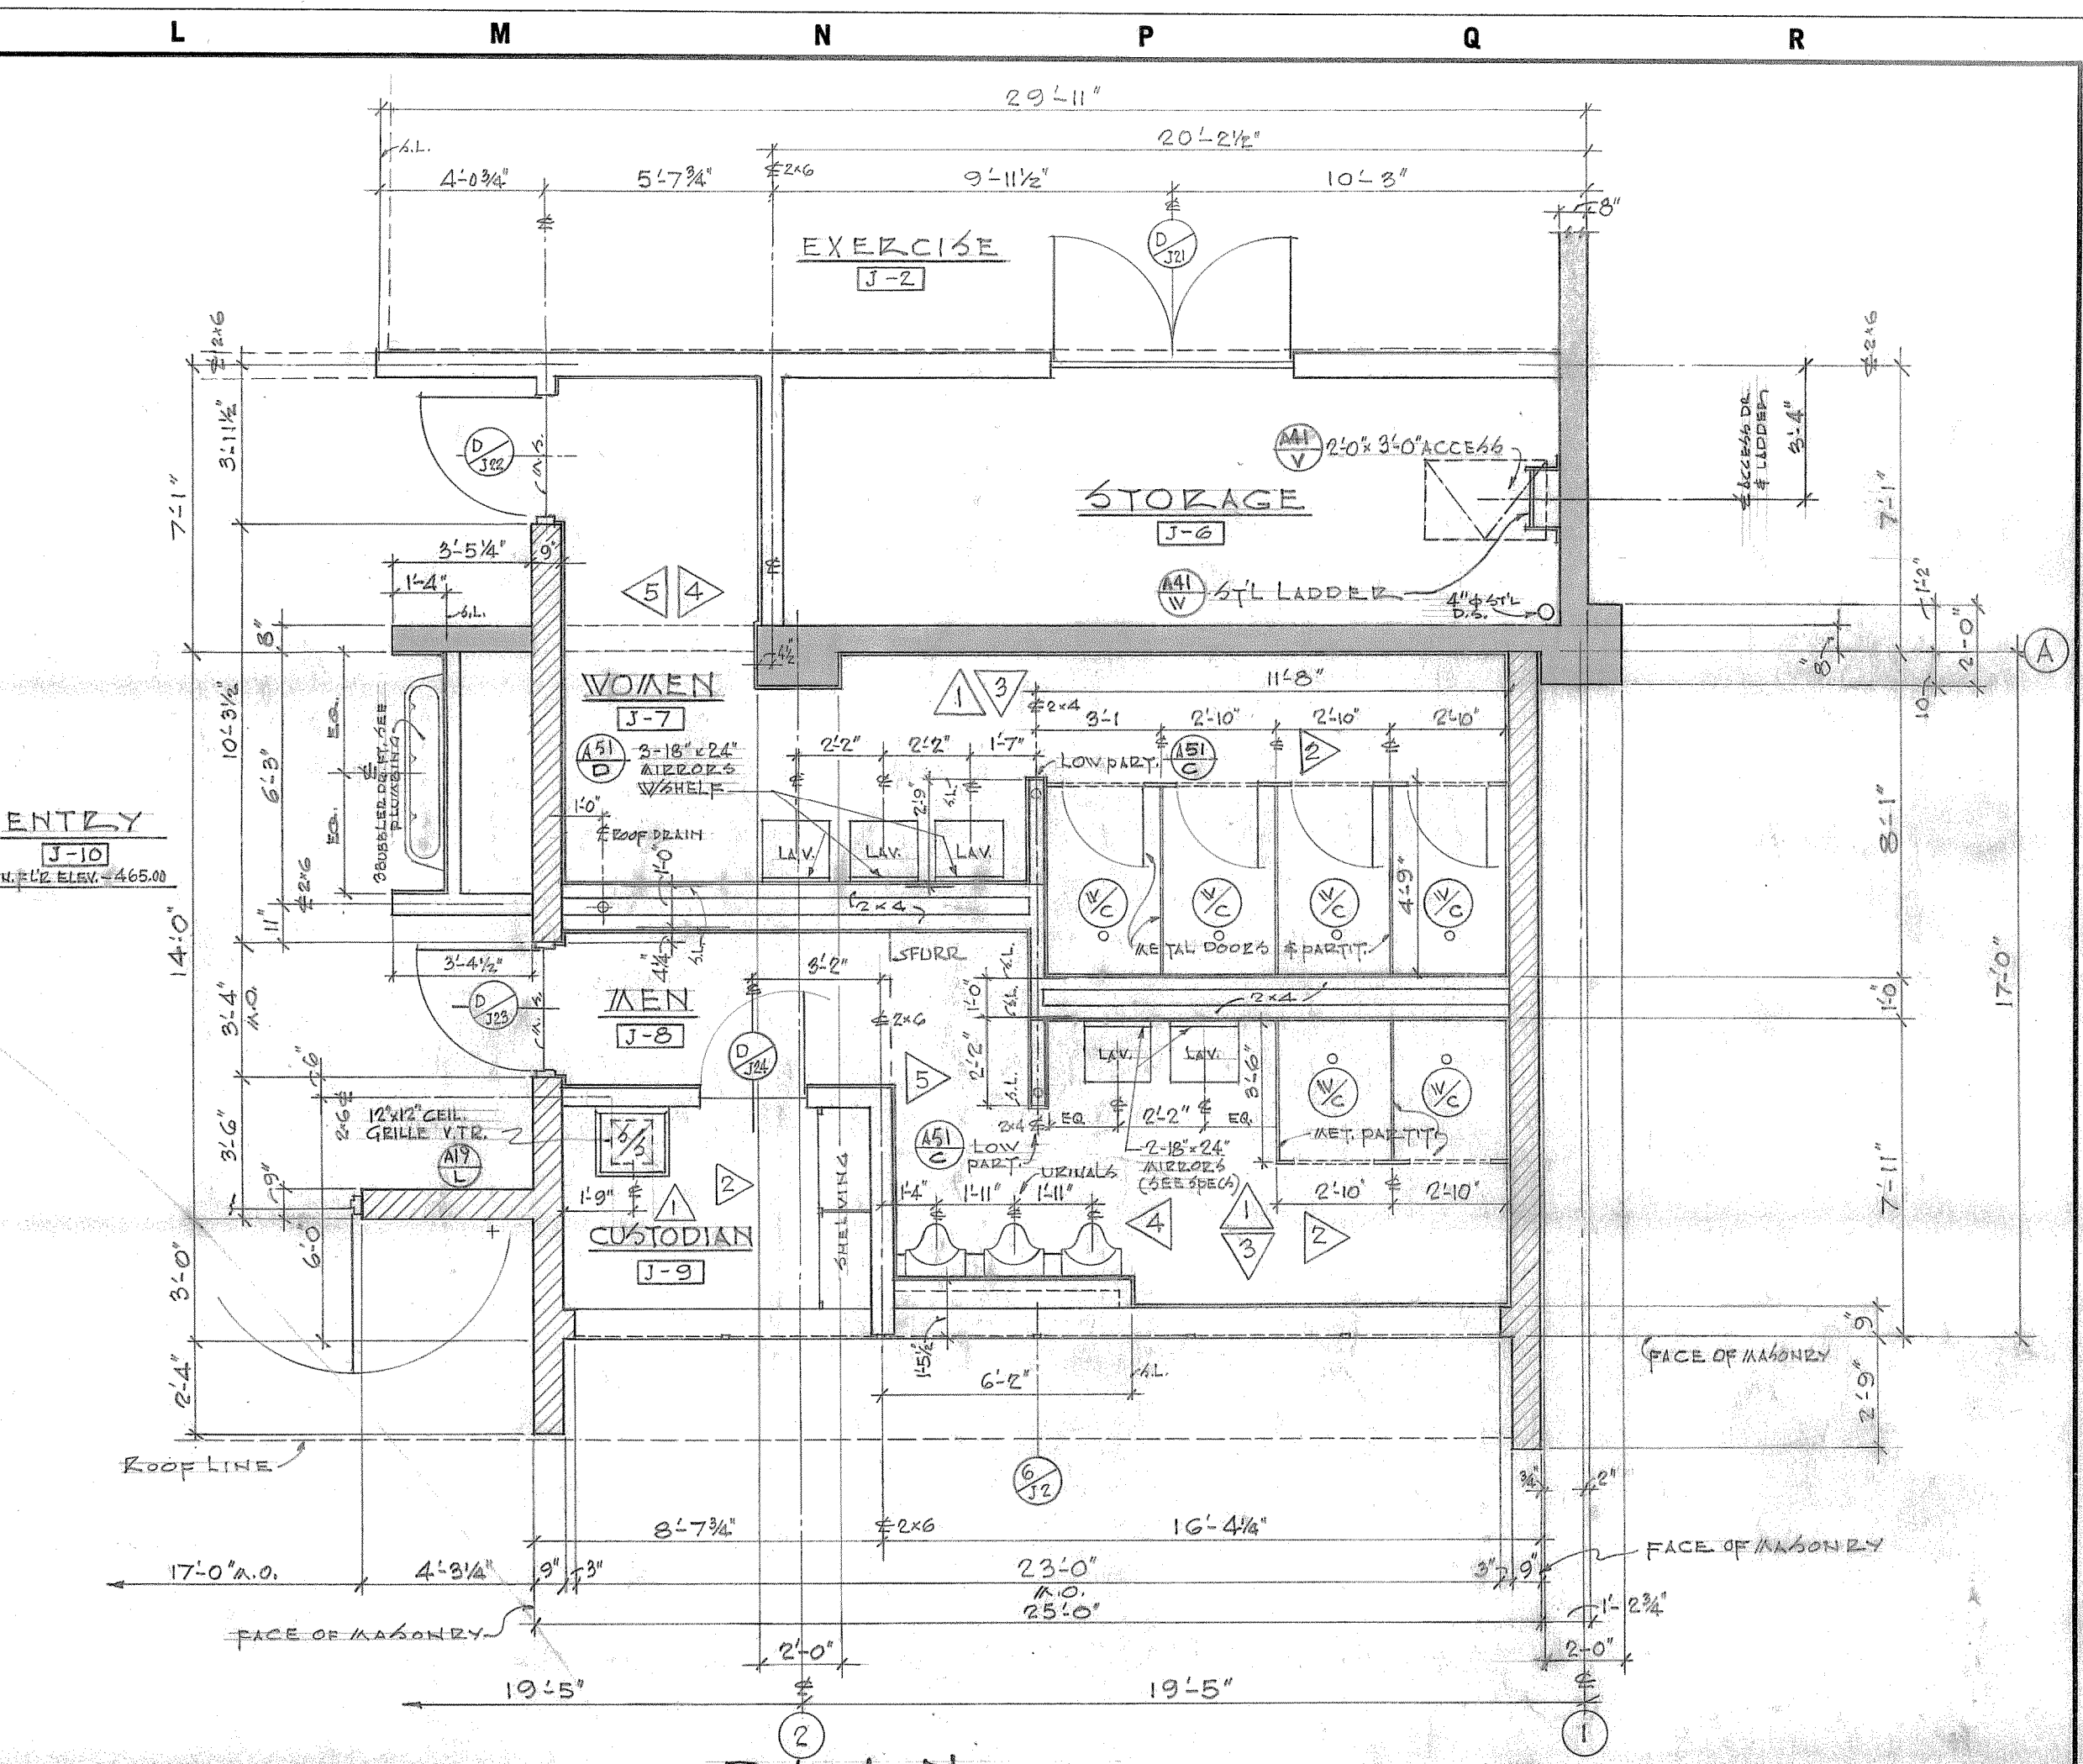


PLAN
TOILET AREA-UNIT "J"
NOTE: SLOPE FLR. 1" TO FLOOR DRAINS.

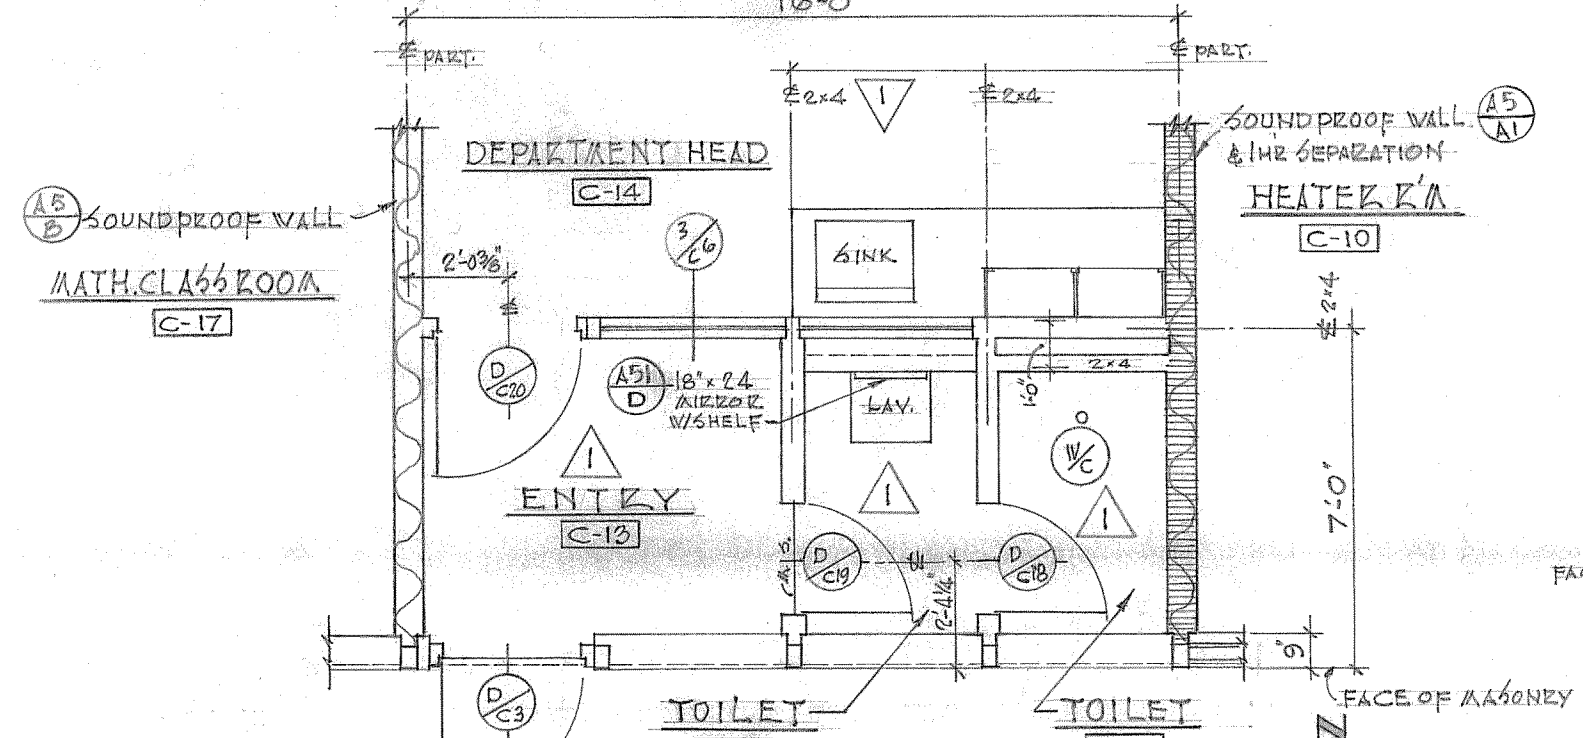


PLAN
TOILET AREA-UNIT "C"

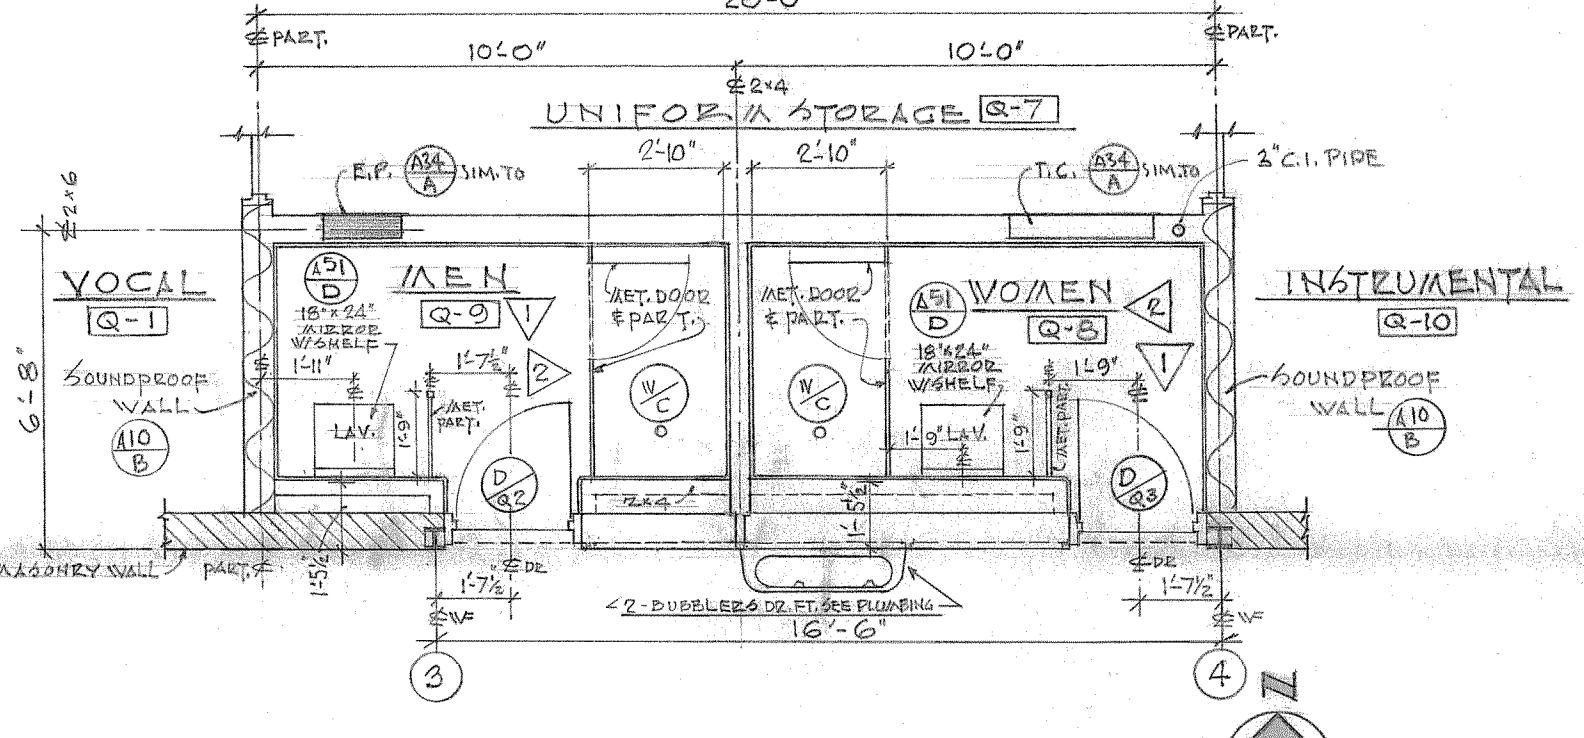

PLAN
TOILET AREA-UNIT "Q"

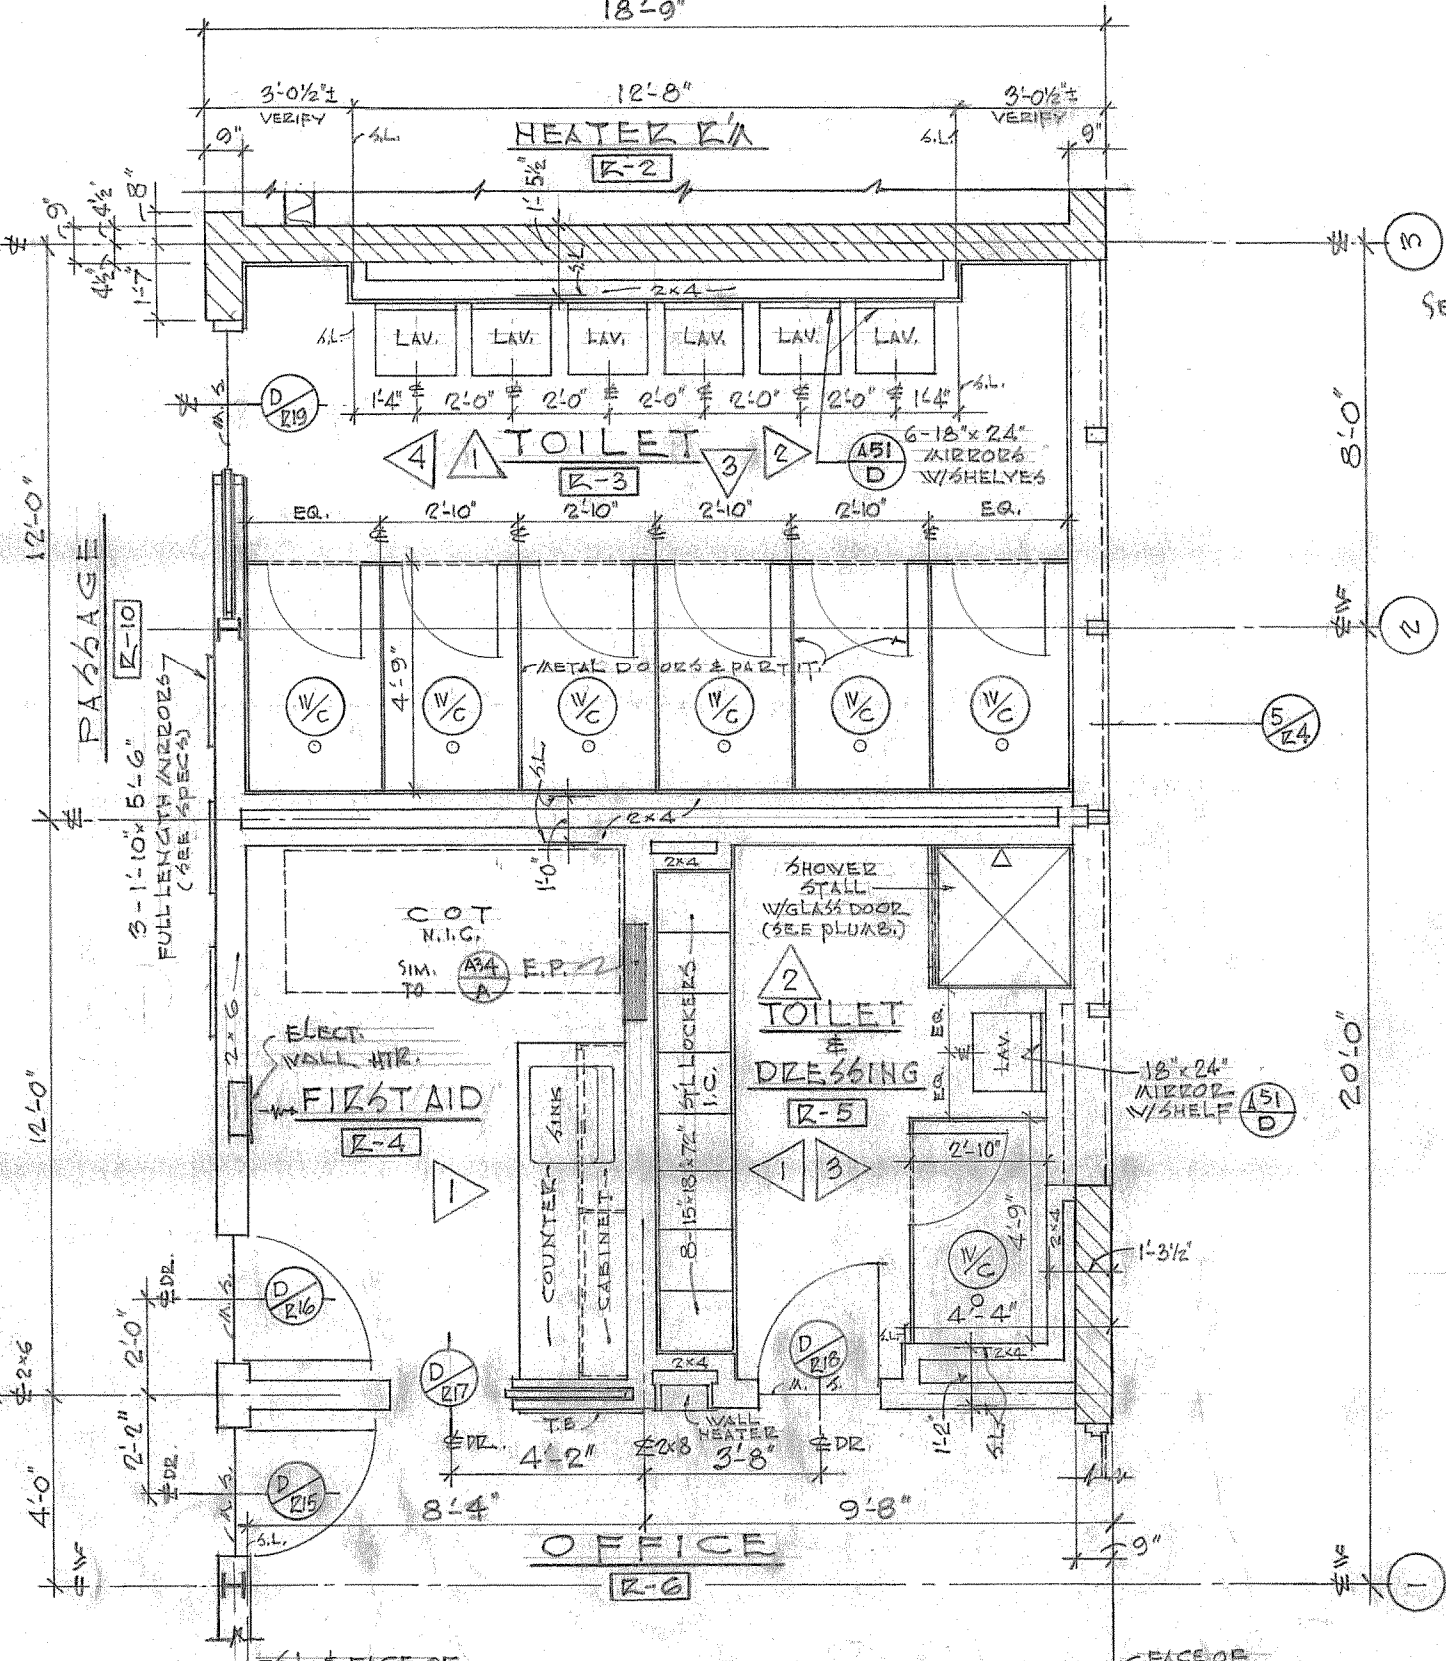

PLAN
TOILET AREA-UNIT "R"
NOTE: SLOPE FLOOR 1" TO FLR. DRAINS.

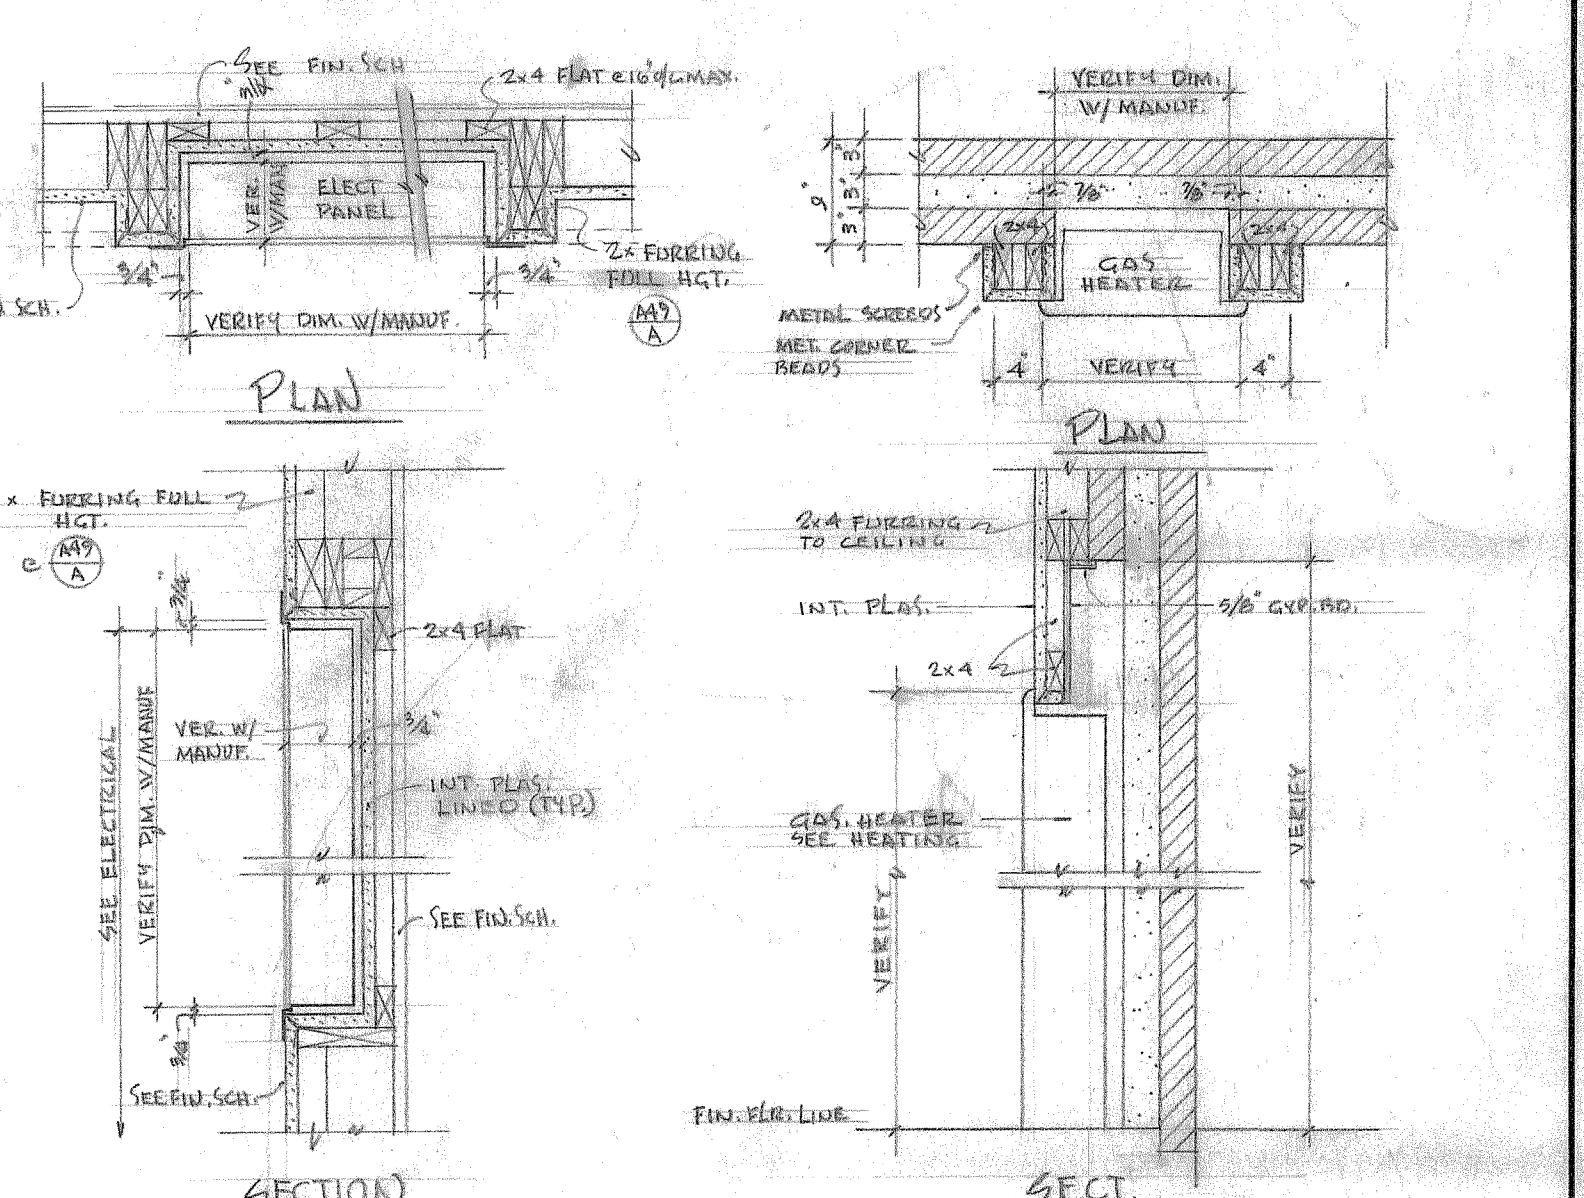

SECTION
ELECTRIC PANEL AT GAS WALL HEATER

 ARCHITECT	MECHANICAL ENGINEER
	ELECTRICAL ENGINEER
 STRUCTURAL ENGINEER	CIVIL ENGINEER

KISTNER, WRIGHT & WRIGHT
 ARCHITECTS AND ENGINEERS
 ARTHUR J. RENDON & LEWIS K. OSBORN, ASSOCIATES
 LOS ANGELES, CALIFORNIA

STATE OF CALIFORNIA DEPARTMENT OF PUBLIC WORKS
 DIVISION OF ARCHITECTURE
 21890 APPROVED JAN 30 1962

CONTRACTOR TO VERIFY ALL DIMENSIONS AT THE JOB
 PLANS: TOILET AREAS - UNITS "C" "F" "H" "J" "Q" "R"
 HO GALES HIGH SCHOOL INC. I
 LA PUENTE UNION HIGH SCHOOL DISTRICT
 LA PUENTE, CALIFORNIA
 STATE FIRE MARSHAL STATE OF CALIFORNIA
 APPROVED
 1-30-62
 SHEET NO. **A49**
 OF 138 SHEETS