


Open Enrollment Seminars  
On Site Training  
Testing  
Assessments  
Online Training

1-877-97-TRAIN

www.AmericanTrainco.com

Electrical  
HVAC  
Codes & Safety  
Mechanical  
Pumps & Piping  
Fluid Power  
Facility & Plant Management

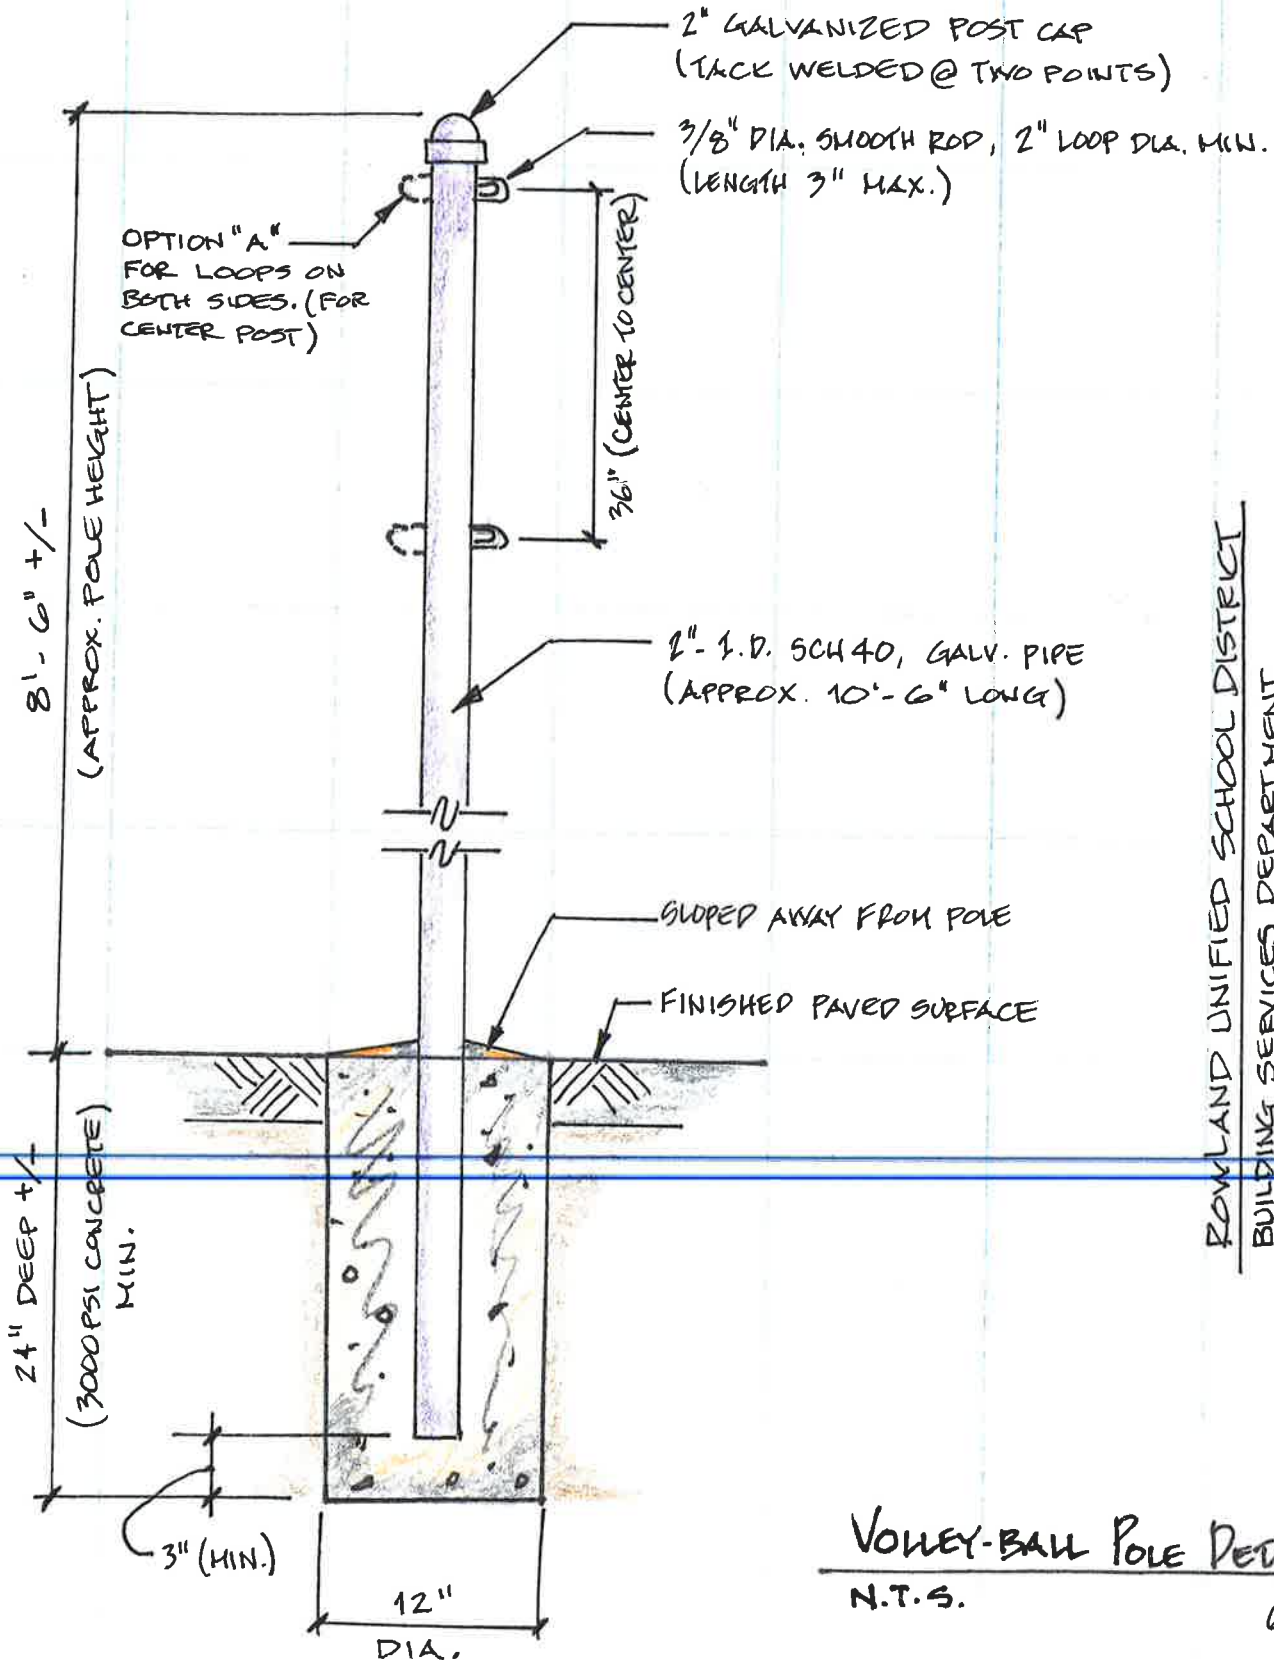

ROWLAND UNIFIED SCHOOL DISTRICT  
BUILDING SERVICES DEPARTMENT  
1018 S. OTTERBEIN AVE.  
ROWLAND HEIGHTS, CA 91748

VOLLEY-BALL POLE DETAIL

N.T.S.

6-30-17  
JR