


Open Enrollment Seminars
 On Site Training
 Testing
 Assessments
 Online Training

1-877-97-TRAIN

www.AmericanTrainco.com

Electrical
 HVAC
 Codes & Safety
 Mechanical
 Pumps & Piping
 Fluid Power
 Facility & Plant Management

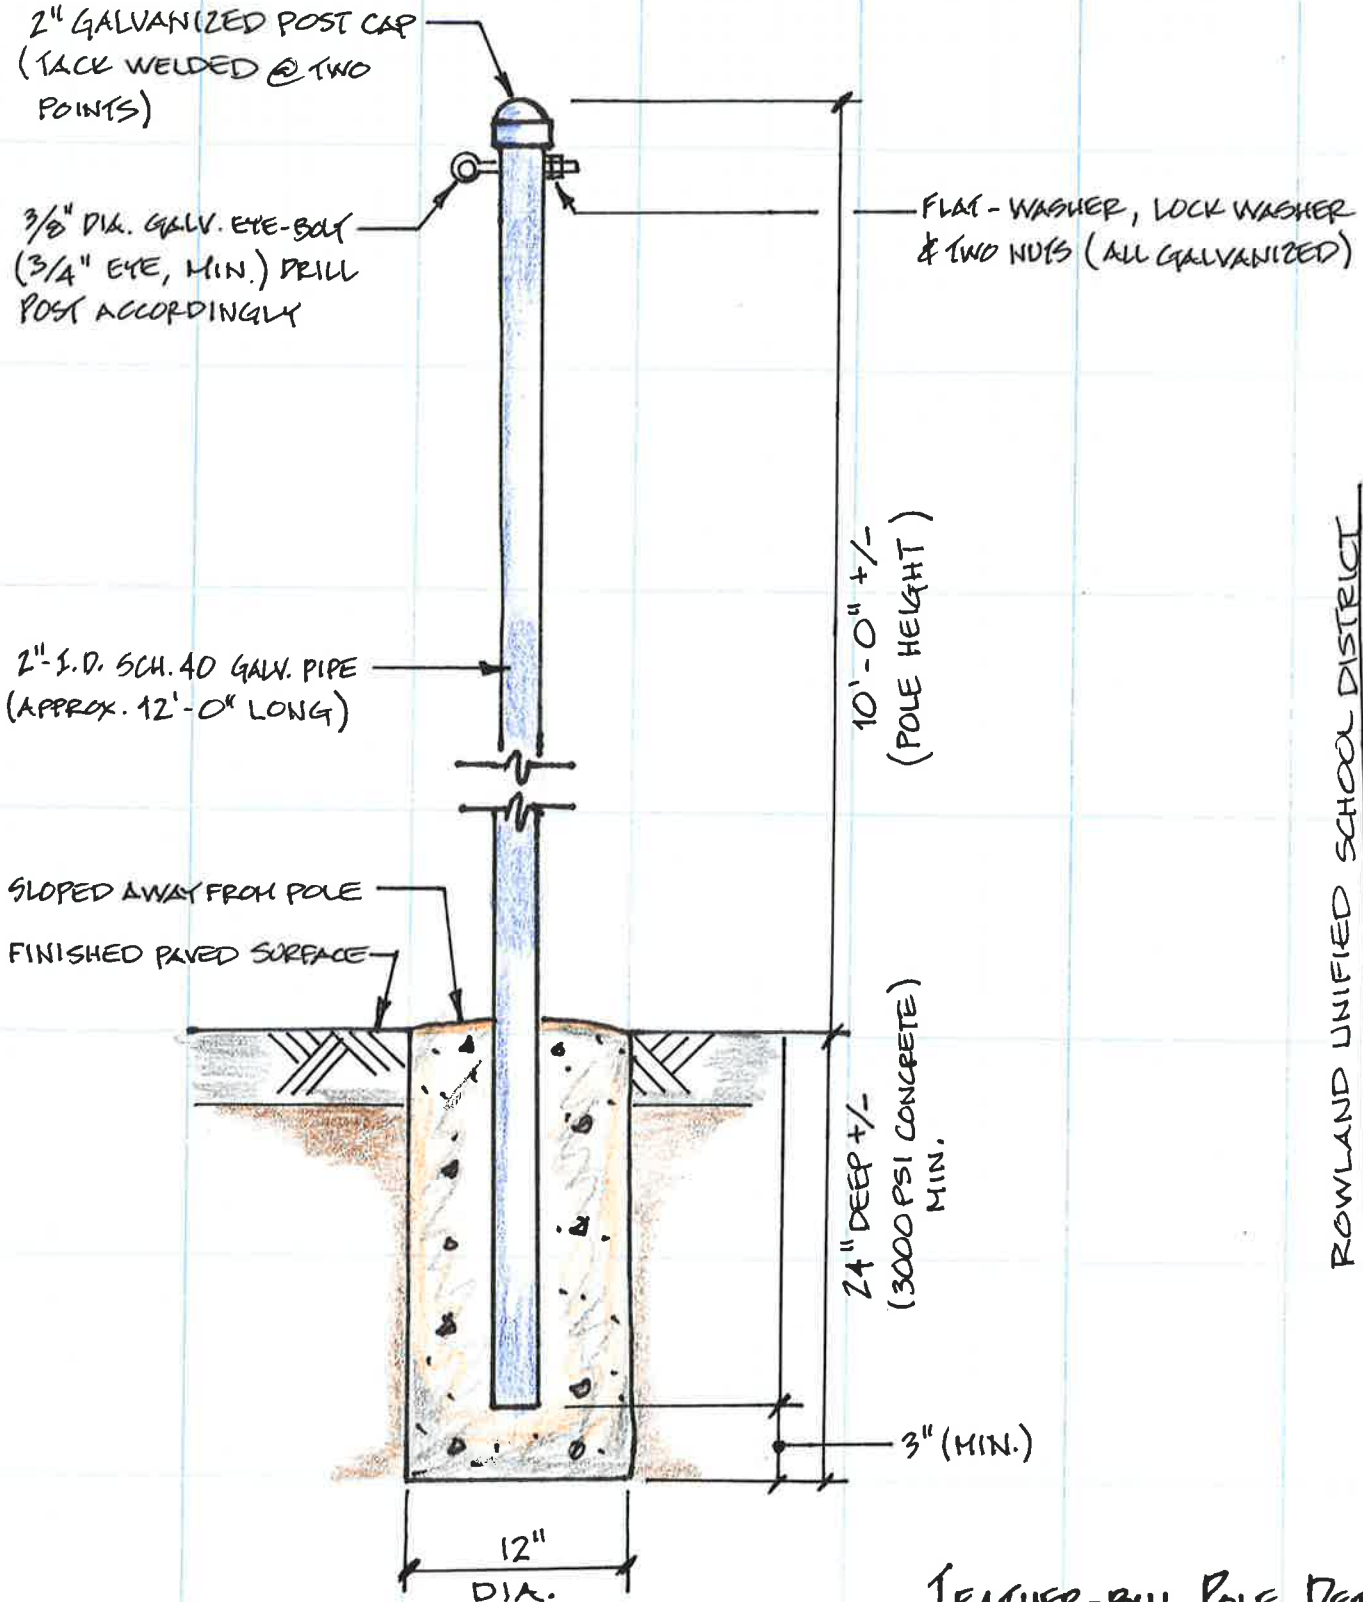

ROWLAND UNIFIED SCHOOL DISTRICT
 BUILDING SERVICES DEPARTMENT
 1018 S. OTTERBEIN AVENUE
 ROWLAND HEIGHTS, CA 91748

LEATHER-BALL POLE DETAIL

N.T.S.

6-30-17
 RP